



Robert Fulton Drive

Columbia Gateway Drive to Lee Deforest Drive—Looking towards Columbia Gateway Drive

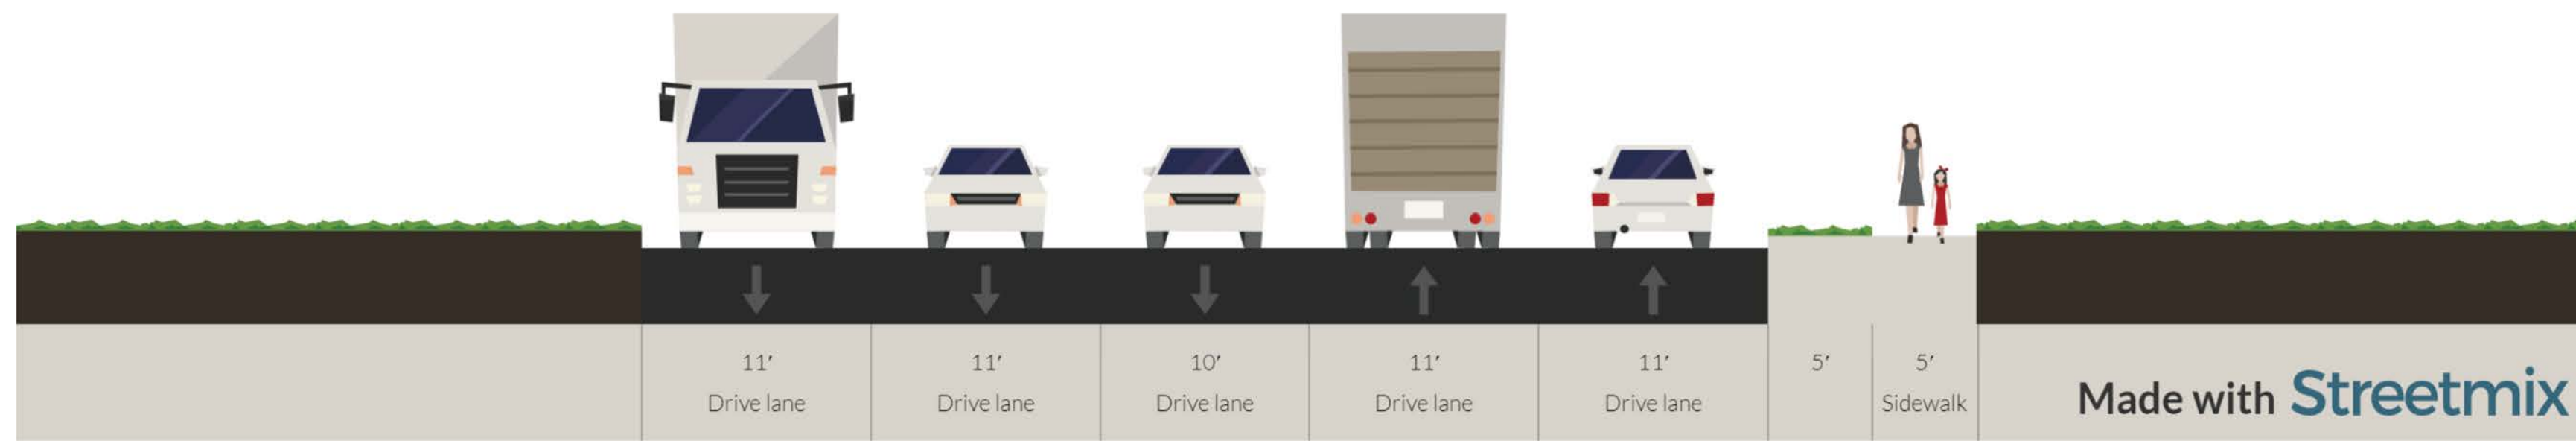

Existing Condition (64' Existing Total Width)

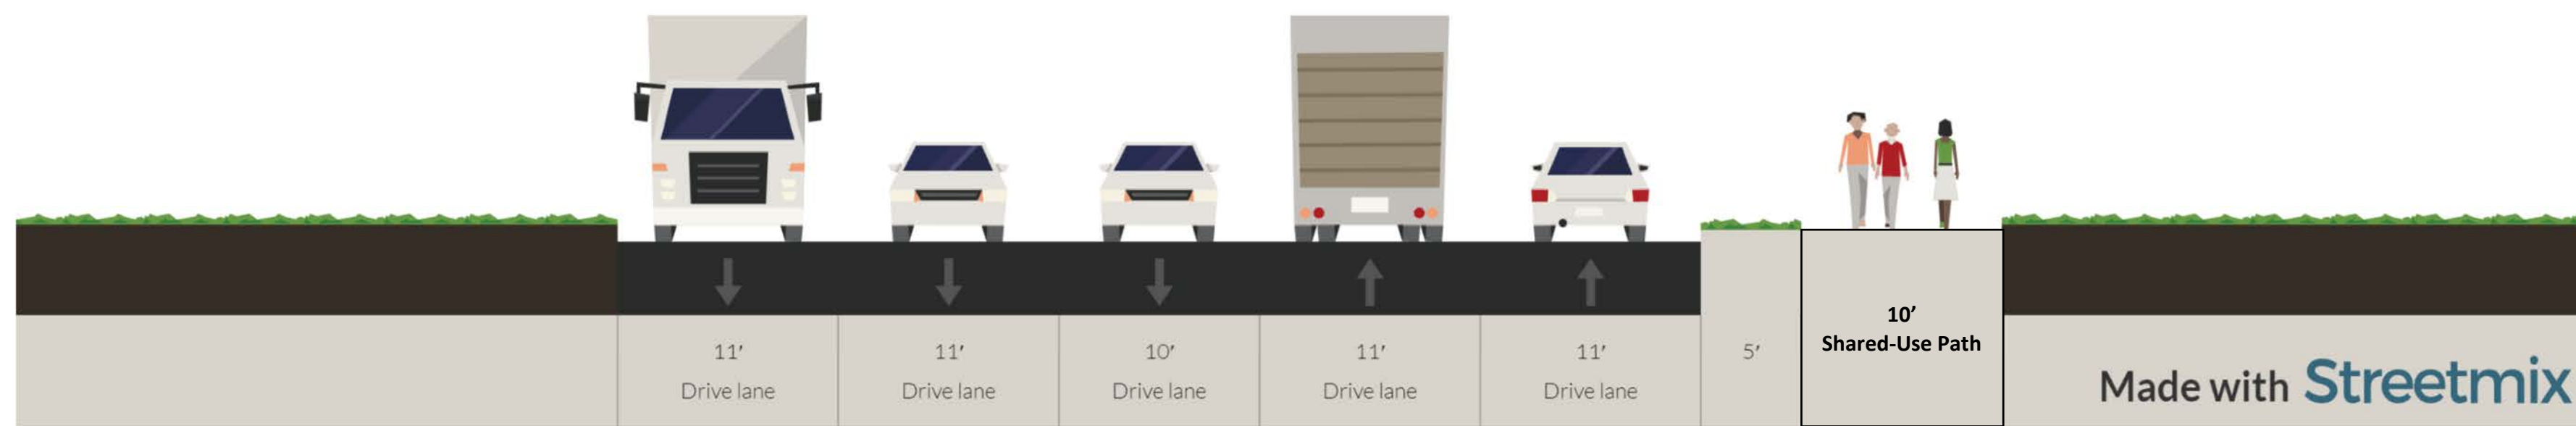


Option 1A / 1C / 1D: South Side of Roadway (69' Proposed Total Width)

Convert existing sidewalk to shared-use path



Option 1B: North Side of Roadway (77' - 79' Proposed Total Width)*

Existing sidewalk remains (south side), new shared-use path with 5' buffer (north side)

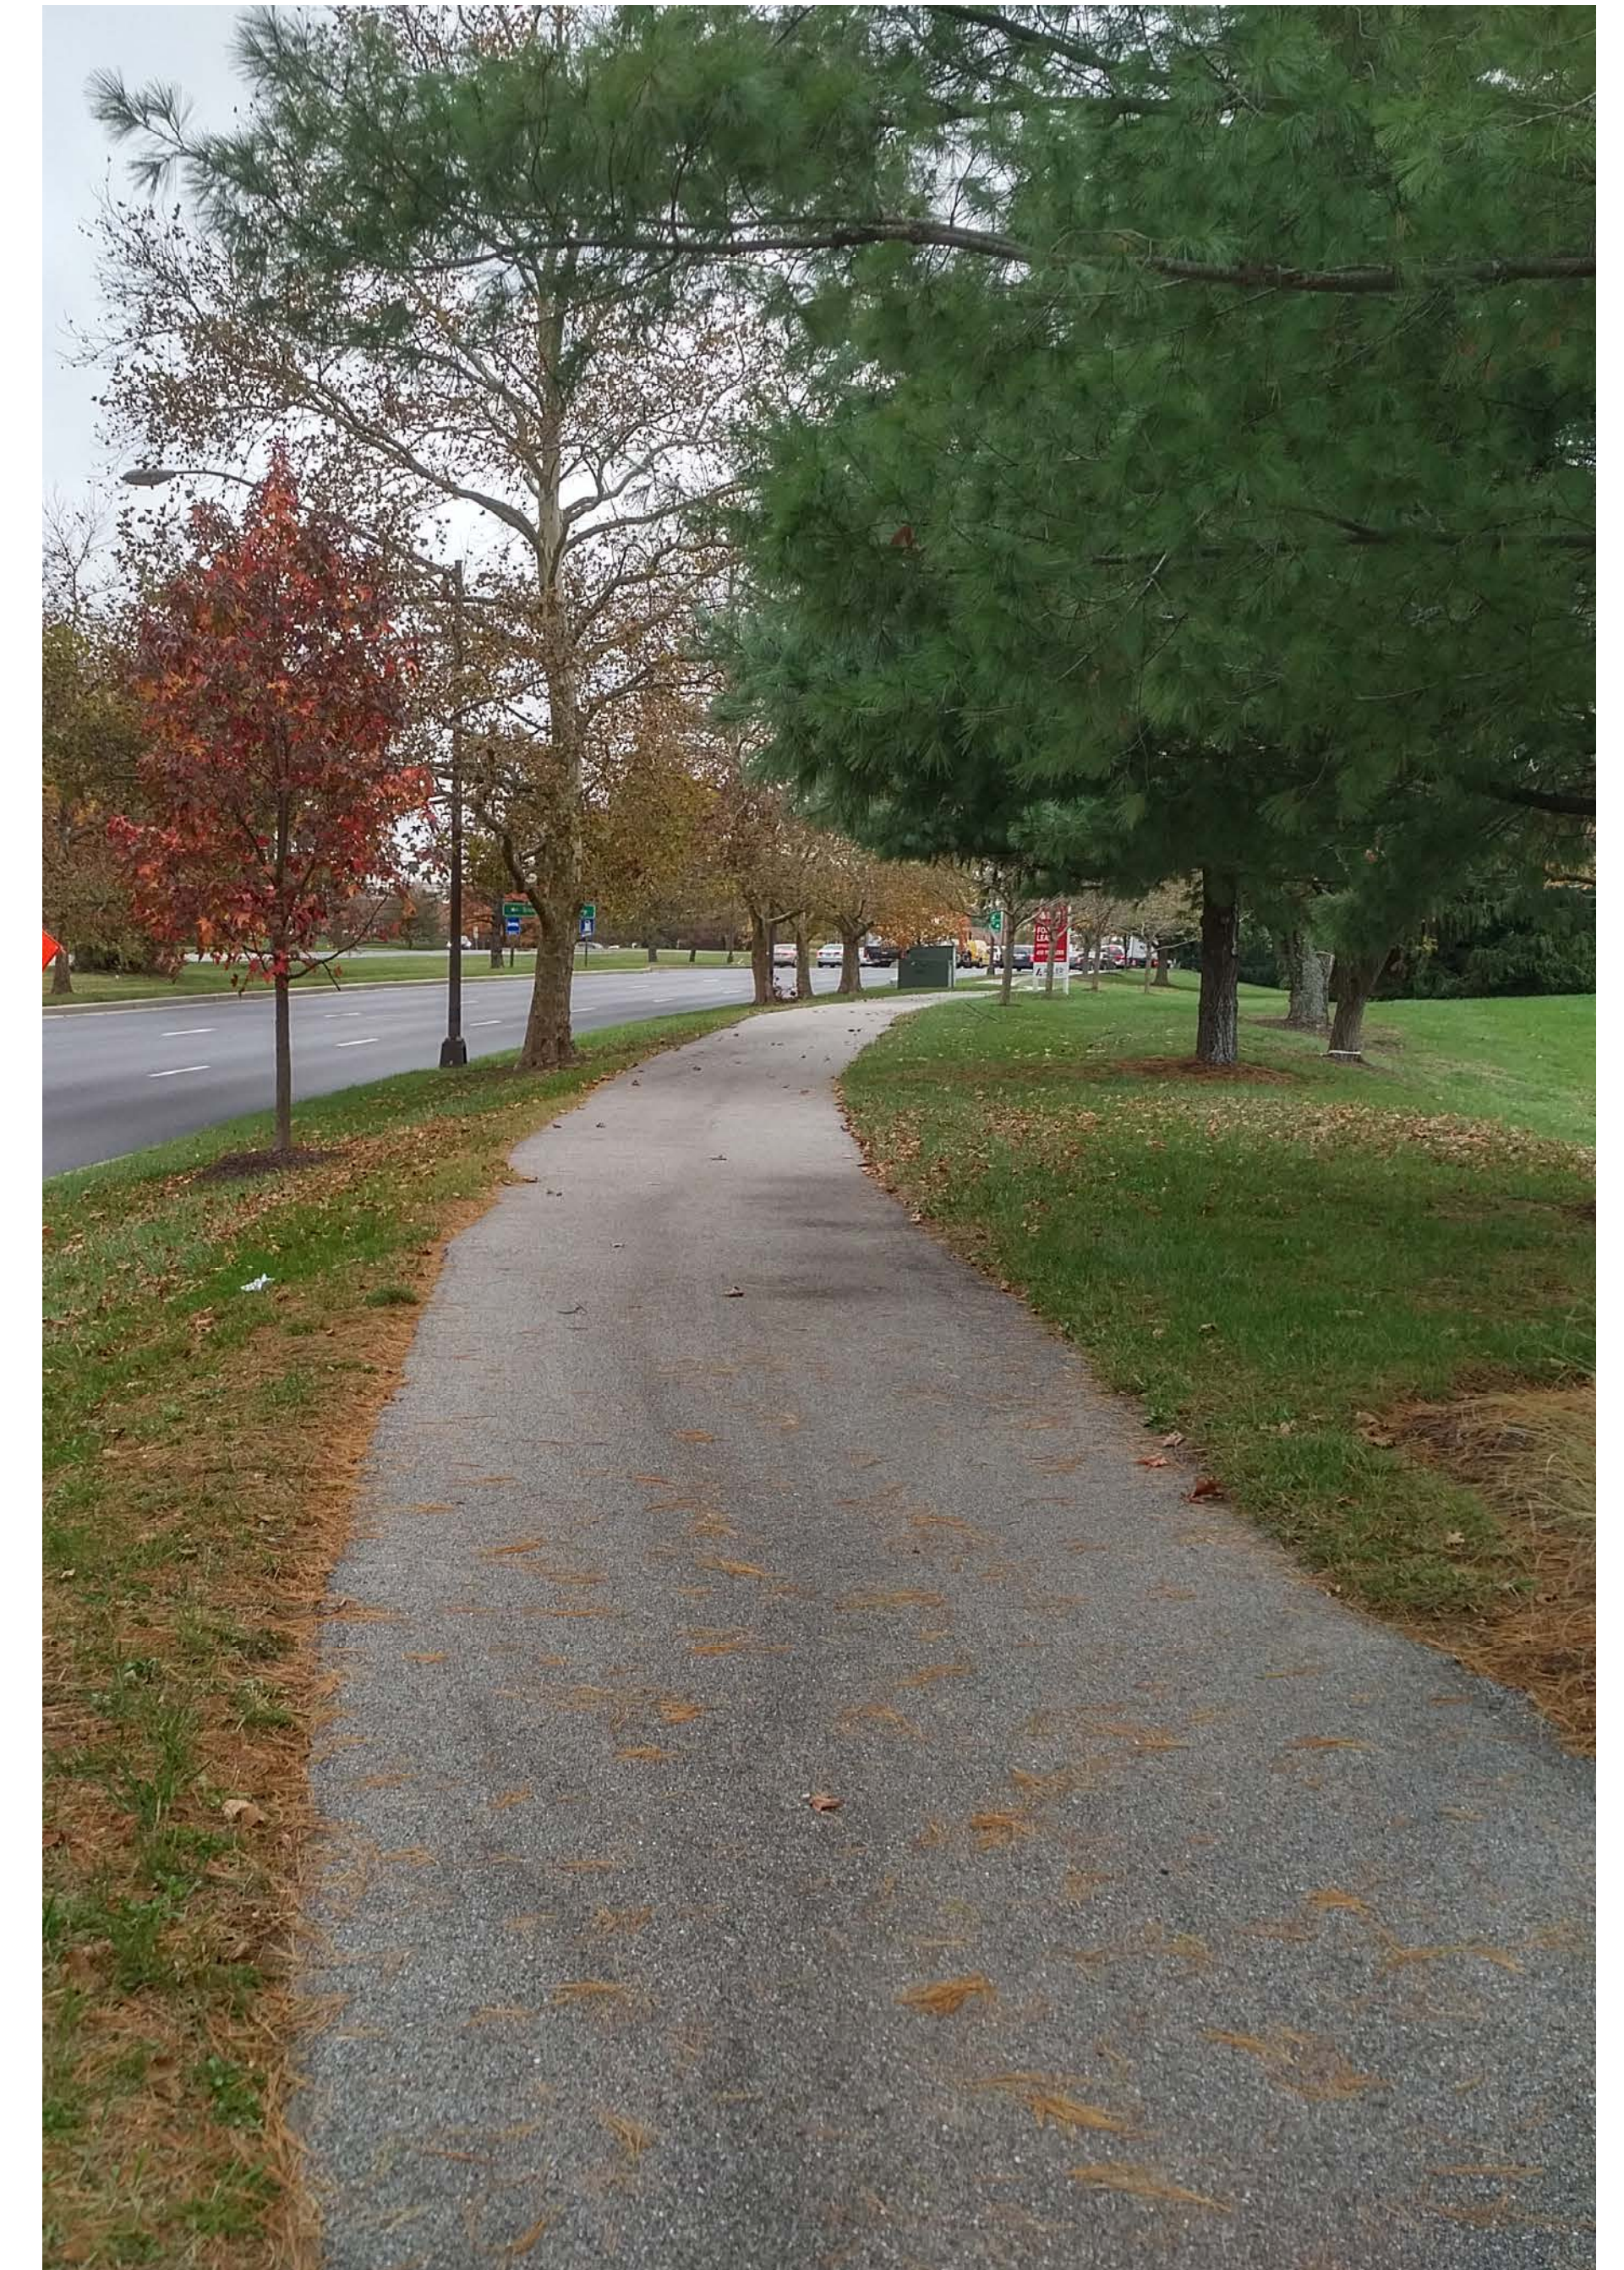

Example: Shared-Use Path (Columbia, MD)


*Note: Path width varies between 8' - 10' for this option to minimize impacts to existing natural resources.

Robert Fulton Drive

Lee Deforest Drive to Solar Walk—Looking towards Lee Deforest Drive




Existing Condition (98' Existing Total Width)

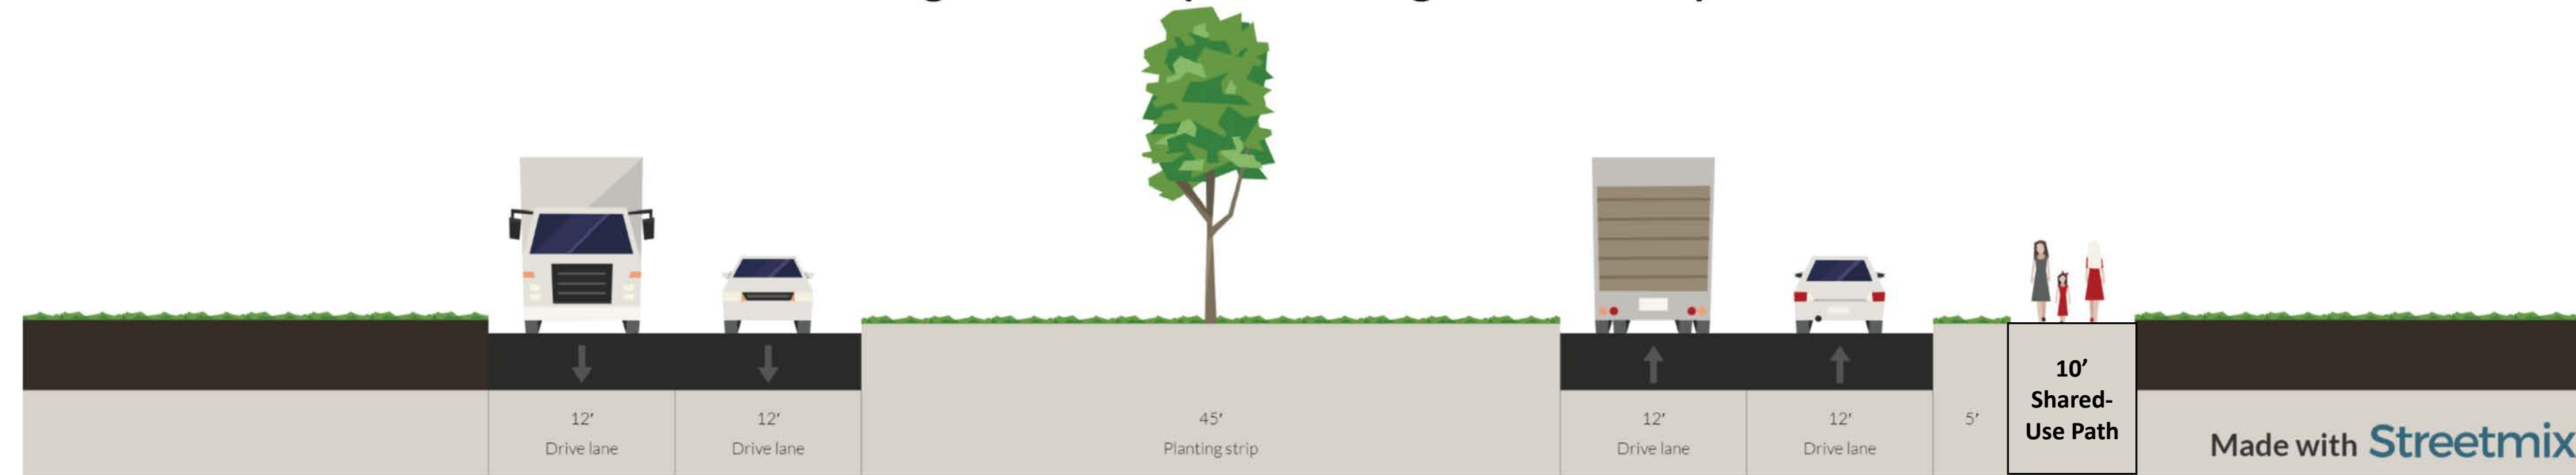

Option 1A: South Side of Roadway (106' - 108' Proposed Total Width)*

Convert existing sidewalk to shared-use path with 5' buffer

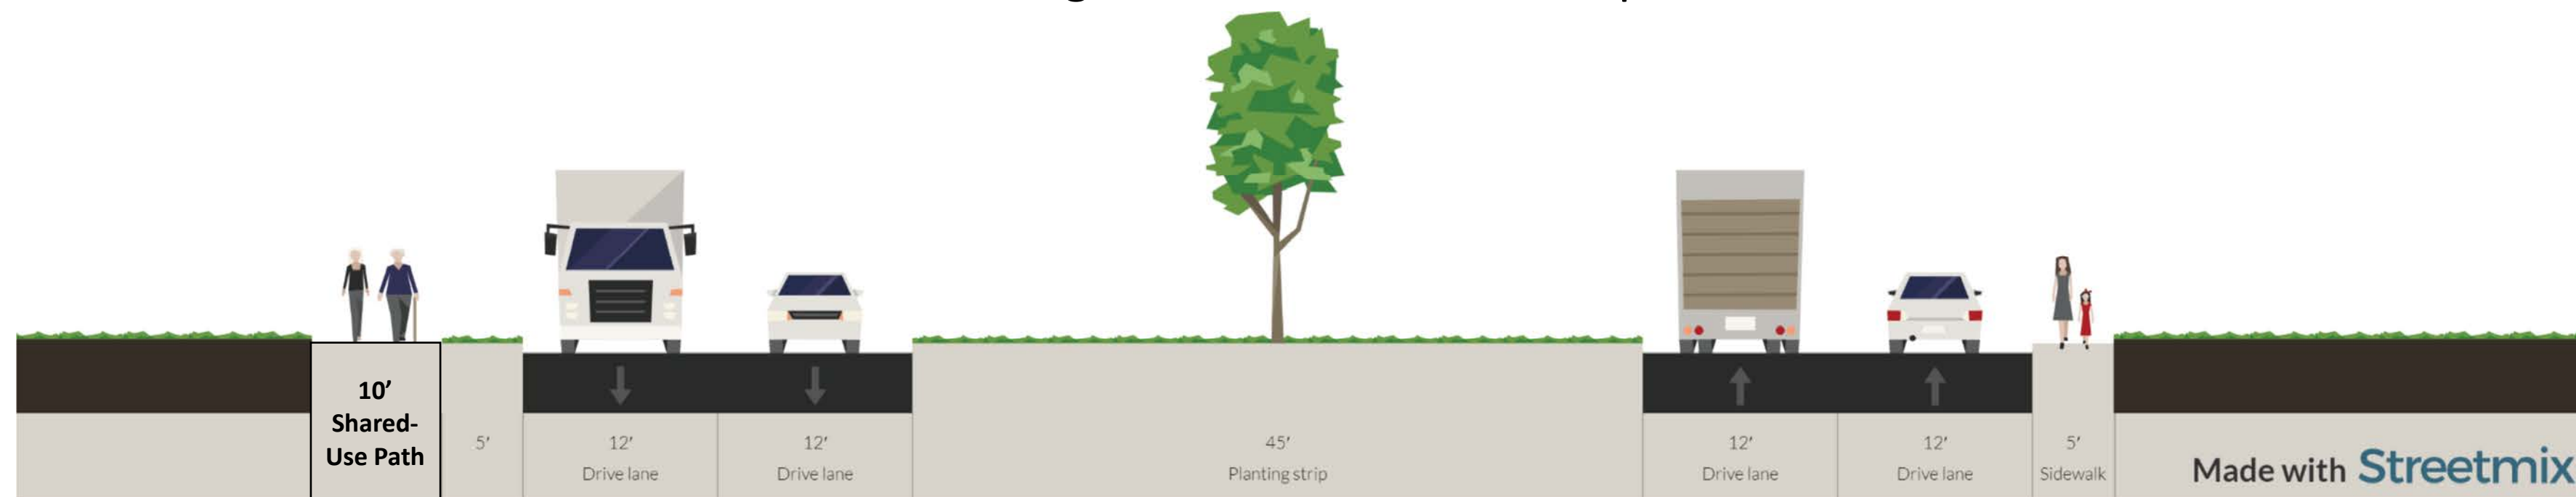

Option 1B: North Side of Roadway (111' - 113' Proposed Total Width)*

Existing sidewalk remains (south side), new shared-use path with 5' buffer (north side)



Option 1C: Reduce Median and Adjust Curb (98' Proposed Total Width)

Convert existing sidewalk to shared-use path with 5' buffer



Example: Shared-Use Path (Columbia, MD)

*Note: Path width varies between 8' - 10' for this option to minimize impacts to existing natural resources.