

8069 MAIN STREET

ELLCOTT CITY FOUR BUILDING REMOVAL

CAPITAL PROJECT C-0337

HOWARD COUNTY - DEPT OF PUBLIC WORKS

RRMM ARCHITECTS, PC

ARCHITECTURE / PLANNING / INTERIORS

ATTACHMENT G
4 PAGES

HPC-20-83

1317 Executive Boulevard, Suite 200
Chesapeake, VA 23320
(757) 622-2828

115 South 15th Street, Suite 202
Richmond, VA 23219
(804) 277-8987


2900 South Quincy Street, Suite 710
Arlington, VA 22206
(703) 998-0101

28 Church Avenue SW
Roanoke, VA 24011
(540) 344-1212

1 Research Court, Suite 450
Rockville, MD 20850
(240) 403-4101

Professional Certification: I certify that these documents were prepared or approved by me, and that I am a duly licensed architect under the laws of the State of Maryland. License number: _____ expiration: _____

DATE	11/12/2020	PROJECT	17209-04	OAD	OAD	KDL
DESIGNED		DRAWN		CHECKED		

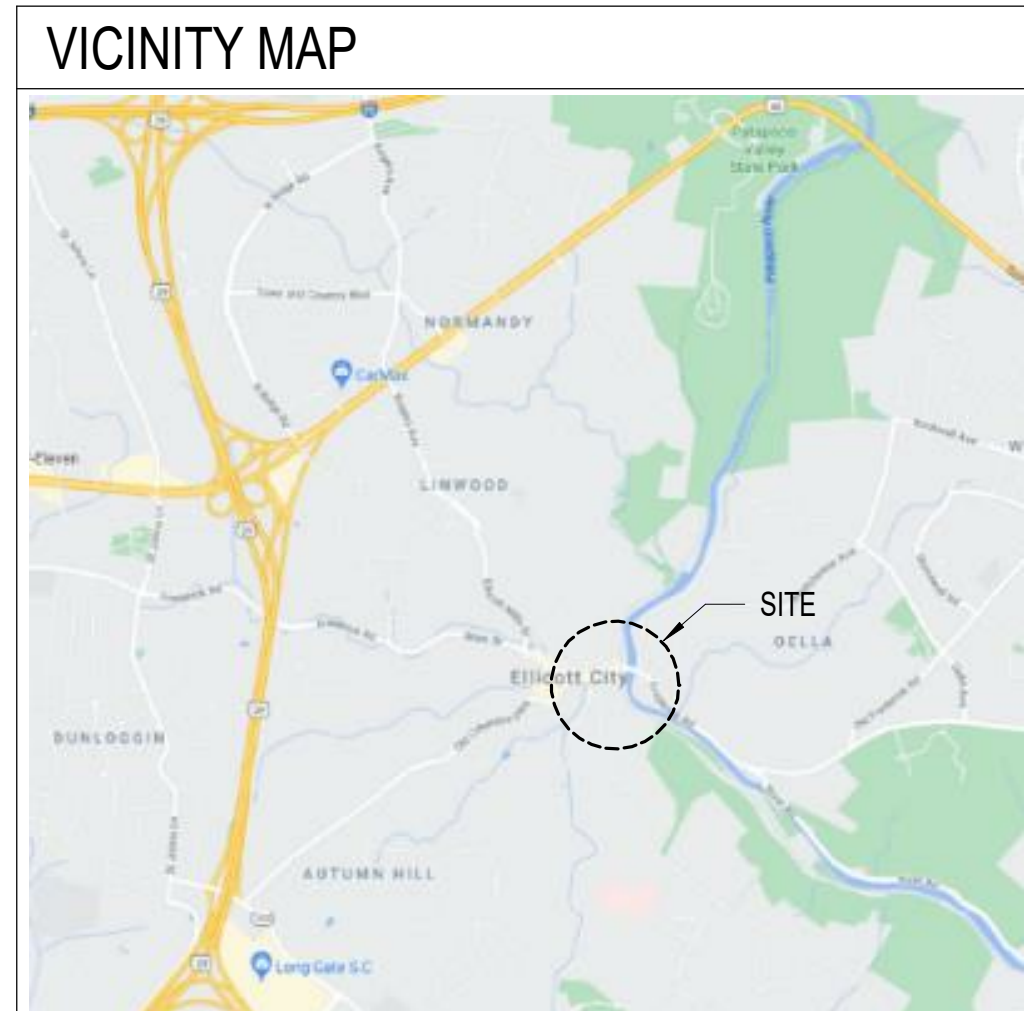

CONSULTANTS

EHT TRACERIES
HISTORIC PRESERVATION CONSULTANT
440 Massachusetts Avenue, NW
Washington, DC 20001
Phone: (202) 393-1199

OWNER

BUREAU OF FACILITIES, DESIGN & CONSTRUCTION
HOWARD COUNTY GOVERNMENT,
DEPARTMENT OF PUBLIC WORKS
9200 Berger Road
Columbia, MD 21046
Phone: (410) 313-5784



ARCHITECTURAL GRAPHIC SYMBOLS

MAIN DRAWING TITLE

DOOR TAG - BUILDING DIV/DOOR NUMBER LOCATION SUFFIX (IF REQ'D)

LOUVER TYPE

NEW WORK KEY NOTE

DEMOLITION KEY NOTE

EXTERIOR / INTERIOR / INTERIOR CASEWORK

ELEVATION IDENTIFICATION NUMBER

ROOM

BUILDING SECTION REFERENCE

SECTION REFERENCE

ENLARGED PLAN OR DETAIL REFERENCE


ARCHITECTURAL MATERIAL LEGEND

- CONTINUOUS WOOD BLOCKING
- CONCRETE MASONRY UNIT
- CAST-IN-PLACE CONCRETE
- STEEL
- EARTH / COMPACT FILL
- GRAVEL
- ALUMINUM
- FINISHED WOOD
- WOOD BLOCKING
- BRICK
- GLASS
- SAND / MORTAR / PLASTER



SHEET INDEX

Sheet Number	Sheet Title
G-001	TITLE SHEET
AD101	REMOVAL PLANS
AD201	REMOVAL ELEVATIONS
AD301	REMOVAL SECTIONS

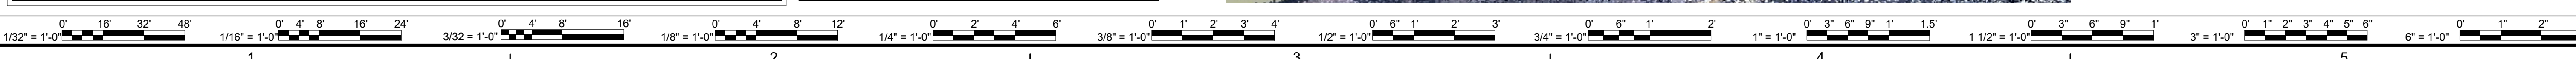


11/11/2020 1:43:59 AM BIN: 360/1717205-04 Ellicott City Restorations/17209-04 v21 8069 - ARCH.rvt

PROJECT 8069 MAIN STREET - ELLICOTT CITY 4 BUILDING REMOVAL
HOWARD COUNTY - DEPT OF PUBLIC WORKS
CAPITAL PROJECT - C-0337
DRAWING TITLE SHEET


SHEET
G-001

NOTES

- ITEMS IN RED SHALL BE SALVAGED AND TURNED OVER TO THE OWNER FOR STORAGE.
- ENTIRE BUILDING, OTHER THAN SALVAGE ITEMS, TO BE DEMOLISHED & DISPOSED OF LEGALLY.

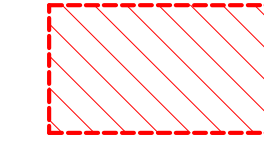

ITEM OR BUILDING SYSTEM TO BE SALVAGED

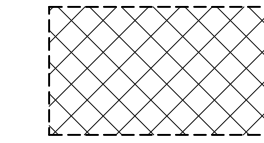

ITEM OR BUILDING SYSTEM LOST TO FLOODING, SHOWN FOR REPRESENTATION ONLY



LEGEND

SCALE: 1/4" = 1'-0"

Revision 1	DES
Date 1	BY
MARK	DATE
REVISIONS	

Professional Certification: I certify that these documents were prepared or approved by me, and that I am a duly licensed architect under the laws of the State of Maryland, license number _____ expiration date _____


DATE	PROJECT	DESIGNED	DRAWN	CHECKED
11/12/2020	17209-04	OAD	OAD	KDL

RRMM
ARCHITECTS, PC
2900 South Quincy Street, Suite 710
Arlington, Virginia 22206
(757)622-2828




PROJECT 8069 MAIN STREET - ELLICOTT CITY 4 BUILDING REMOVAL
HOWARD COUNTY - DEPT OF PUBLIC WORKS
CAPITAL PROJECT - C-0337
DRAWING REMOVAL PLANS


SHEET
AD101

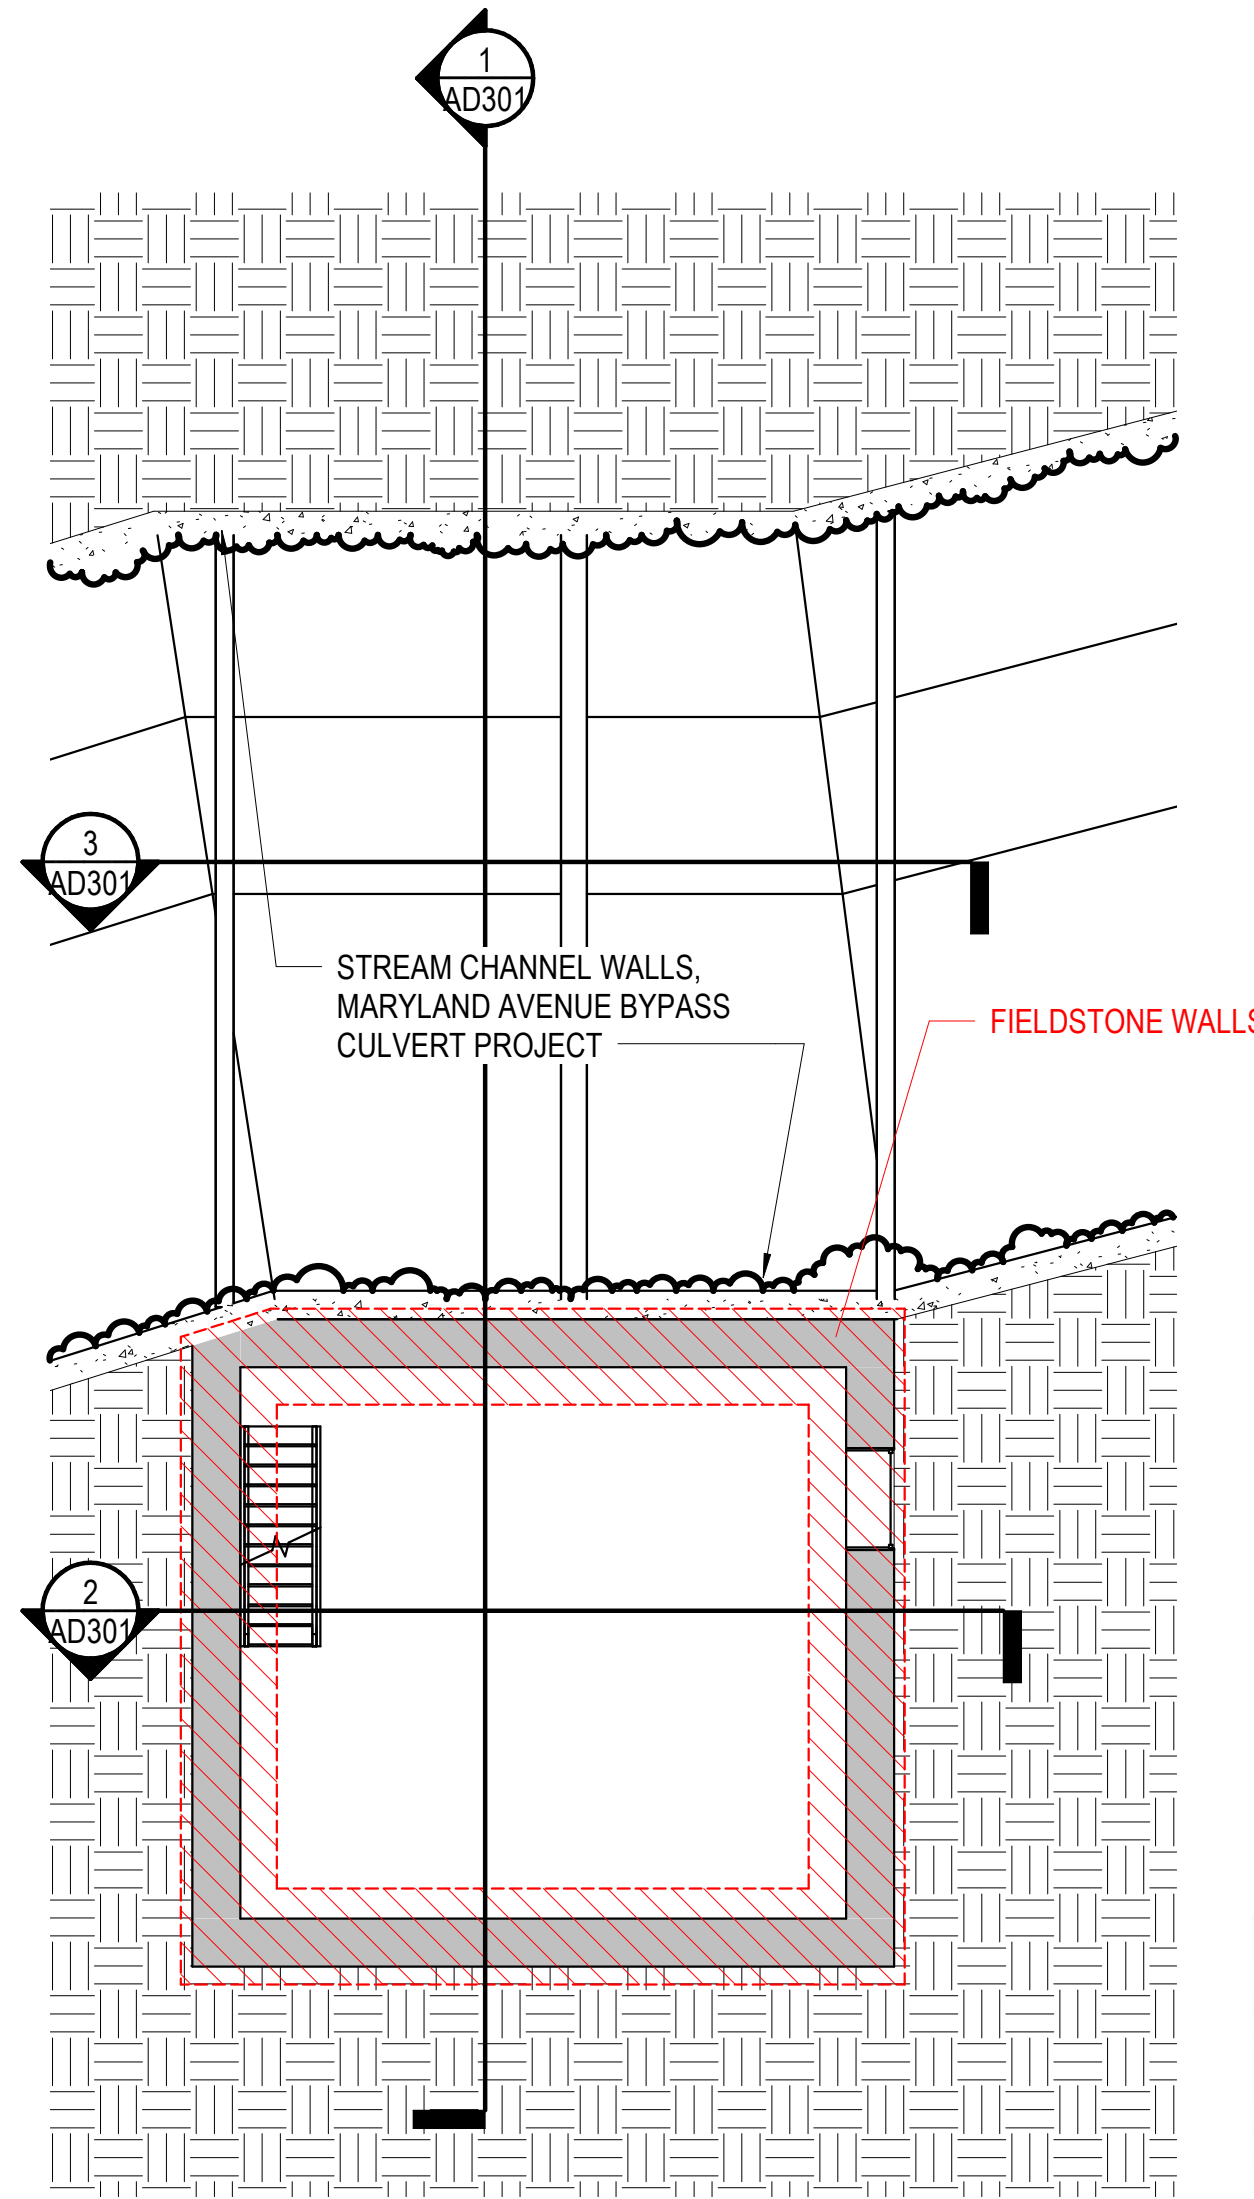


1 BASEMENT - REMOVAL PLAN
SCALE: 1/8" = 1'-0"

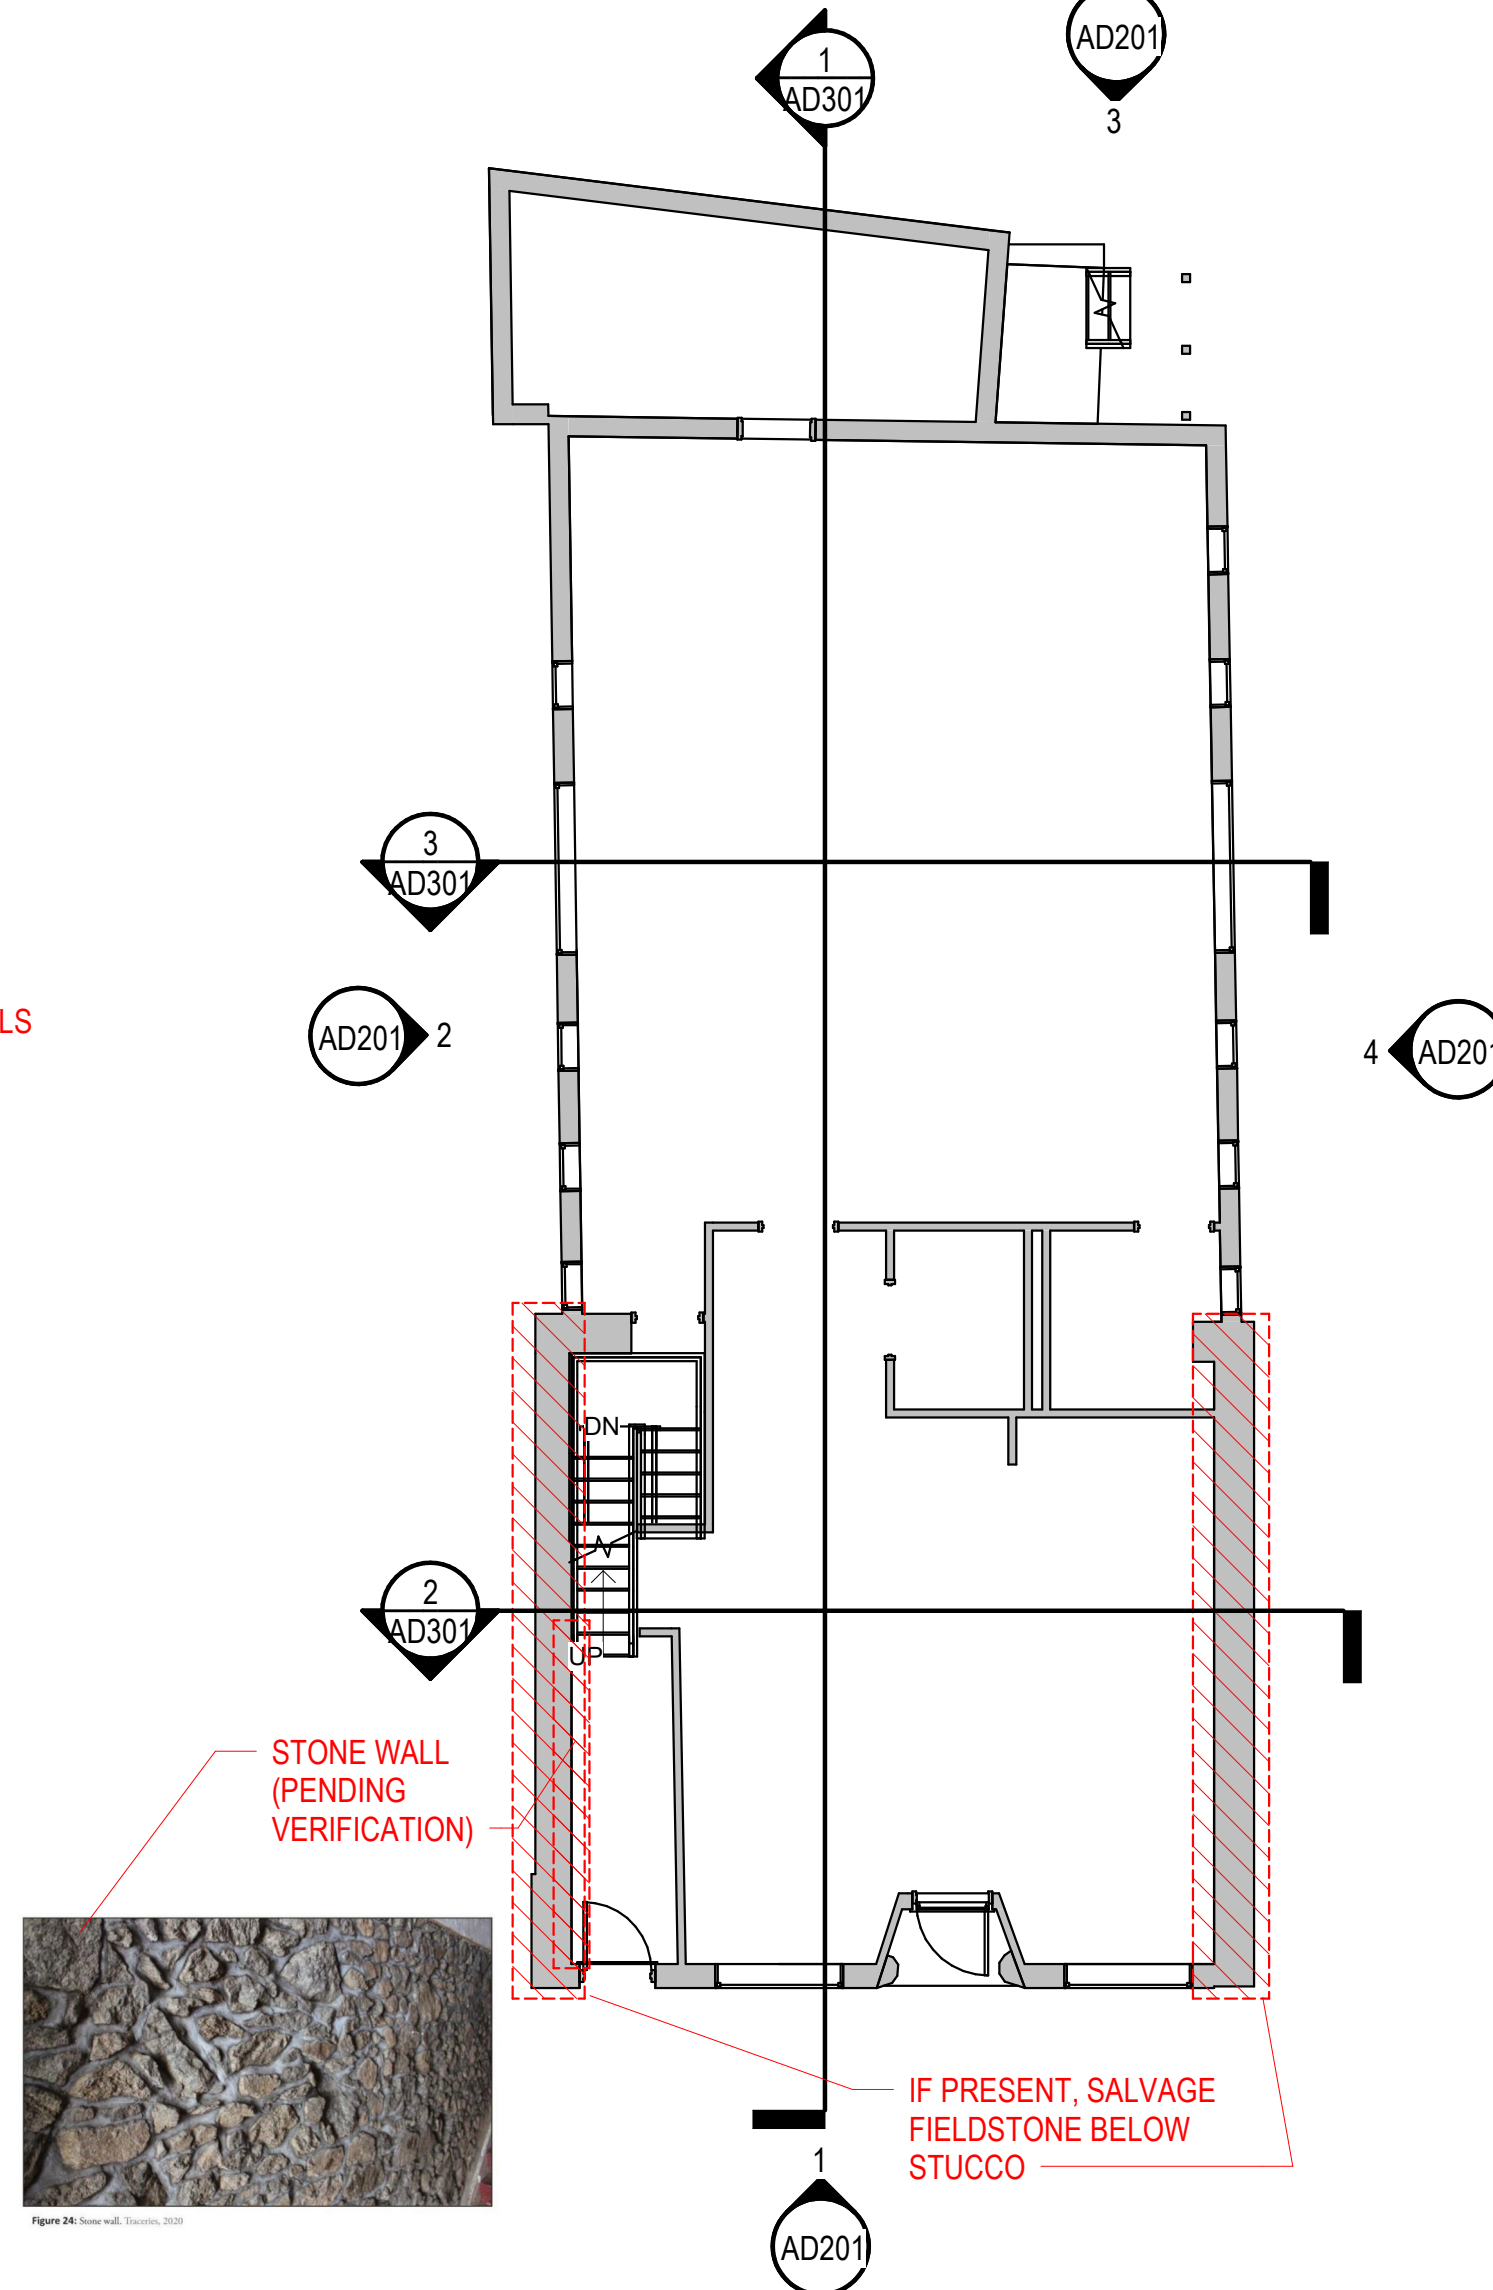


2 FIRST FLOOR - REMOVAL PLAN
SCALE: 1/8" = 1'-0"

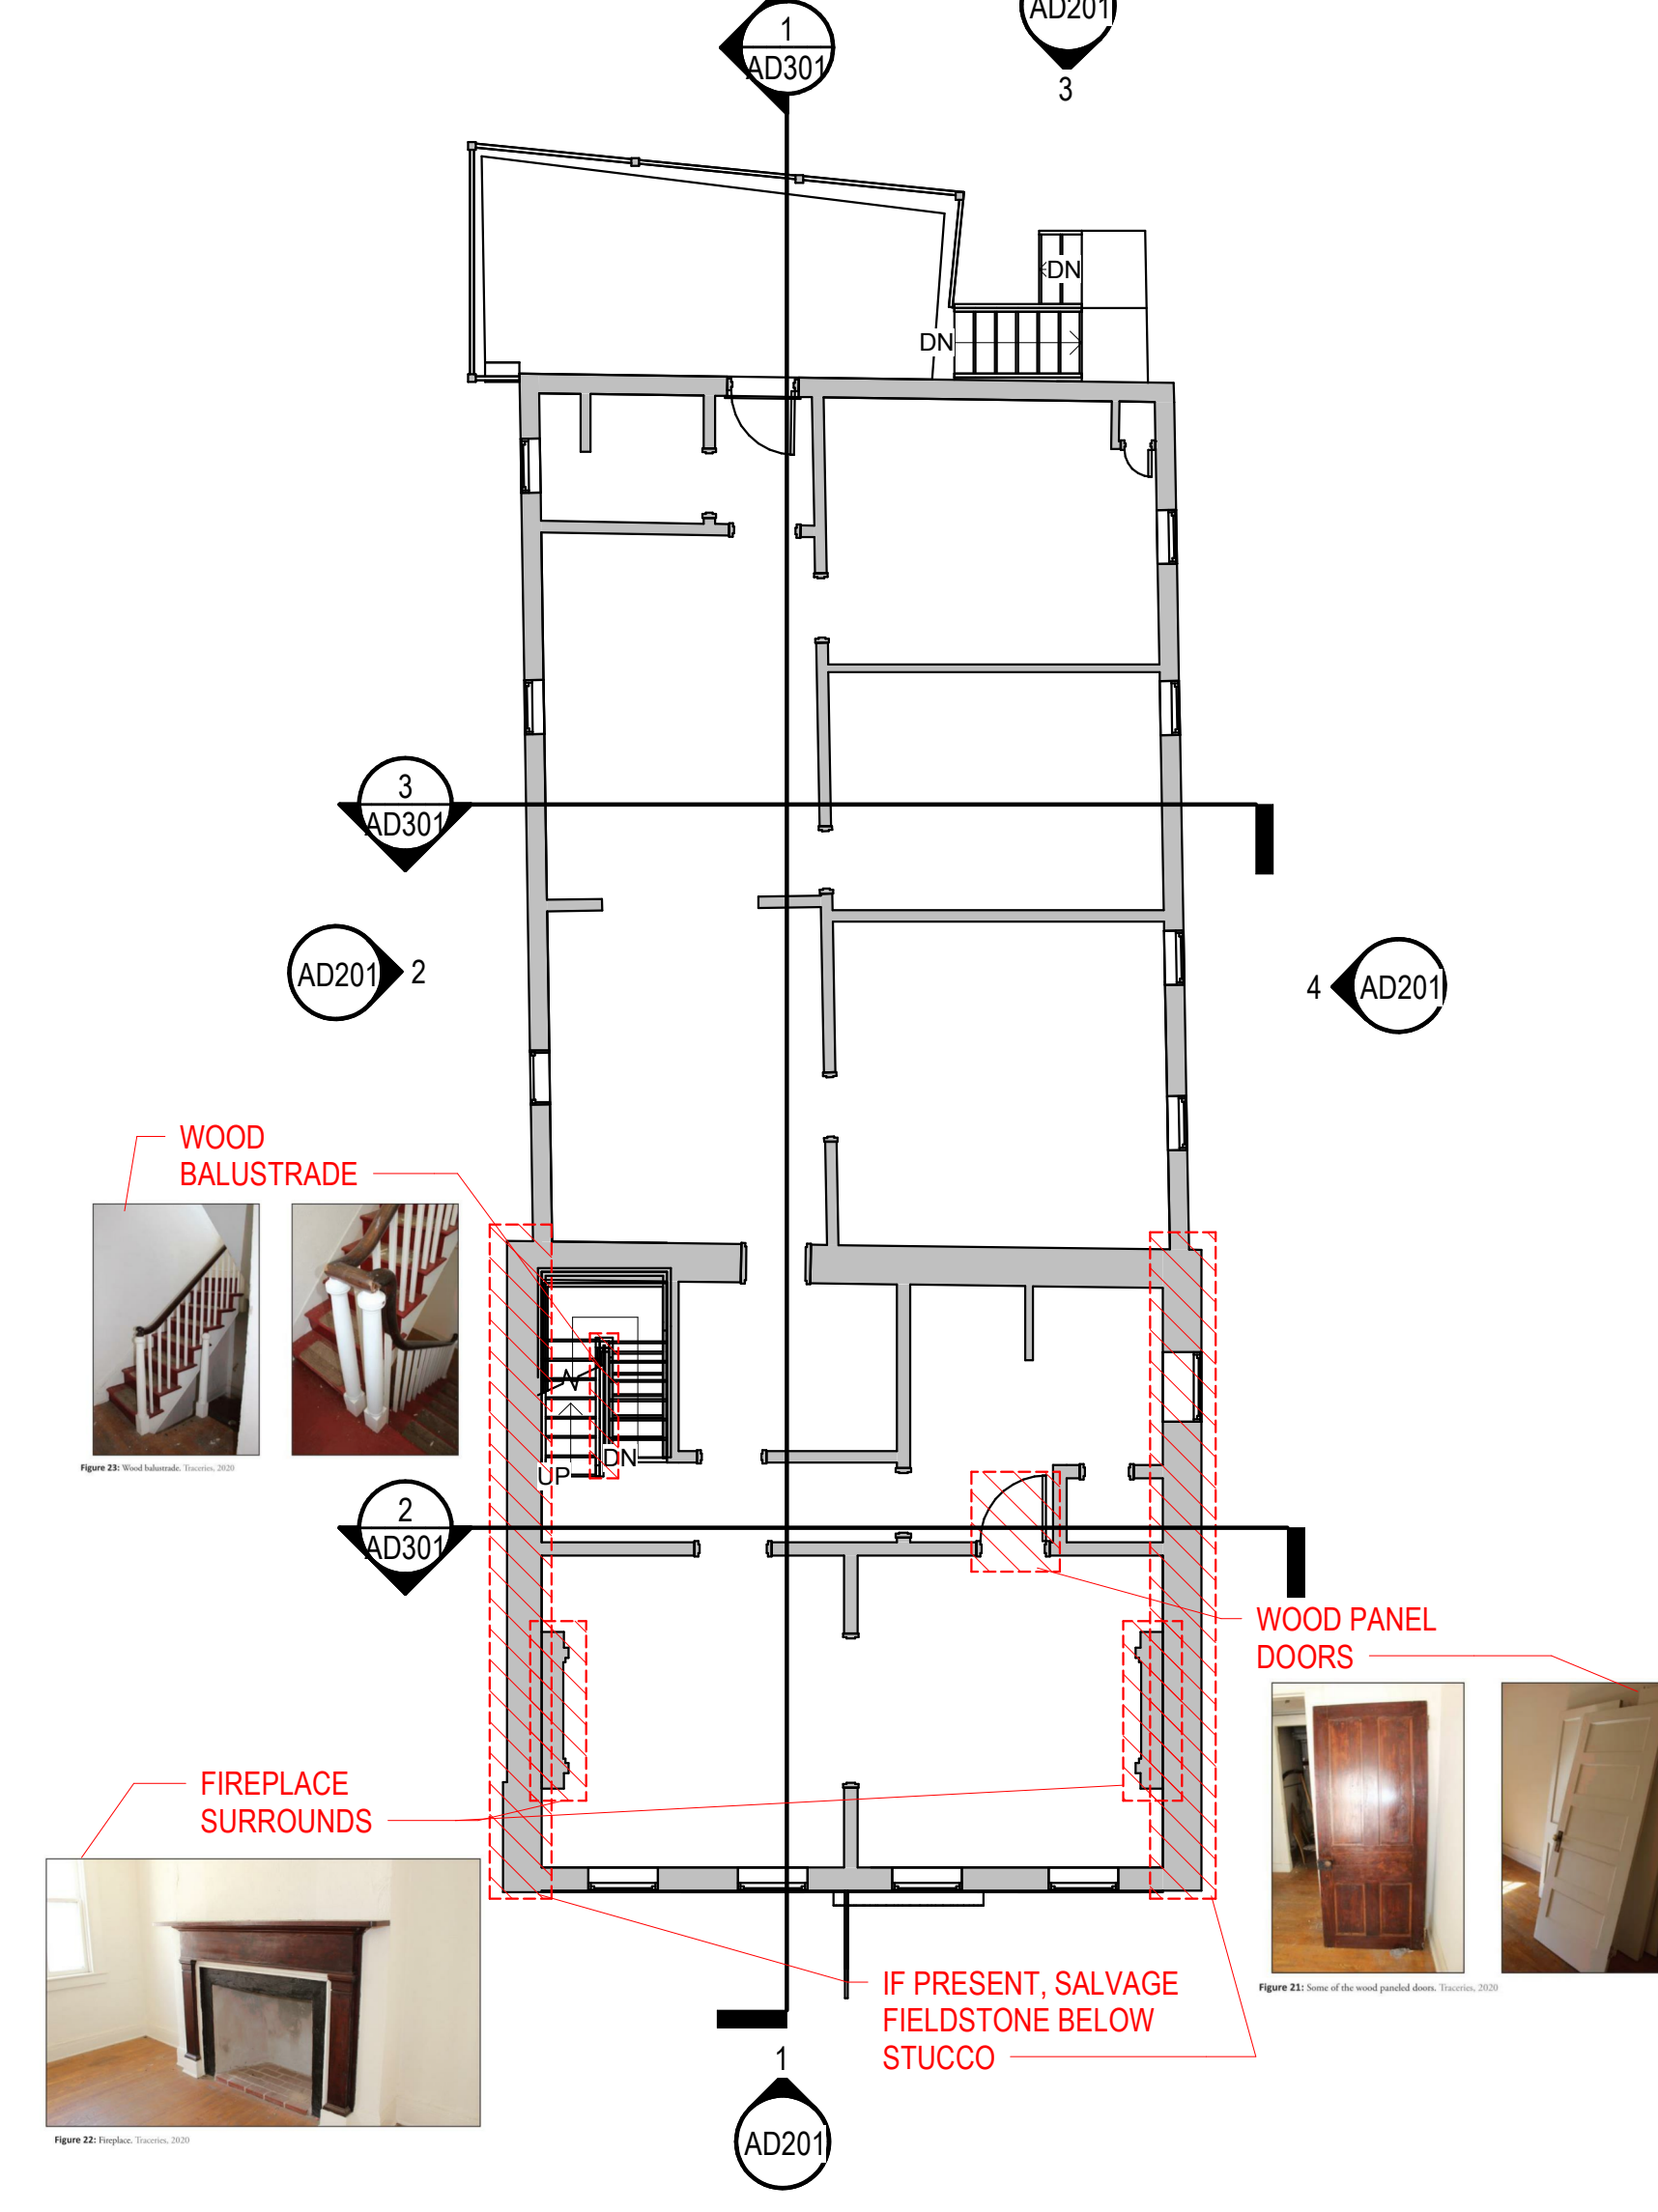

3 SECOND FLOOR - REMOVAL PLAN
SCALE: 1/8" = 1'-0"

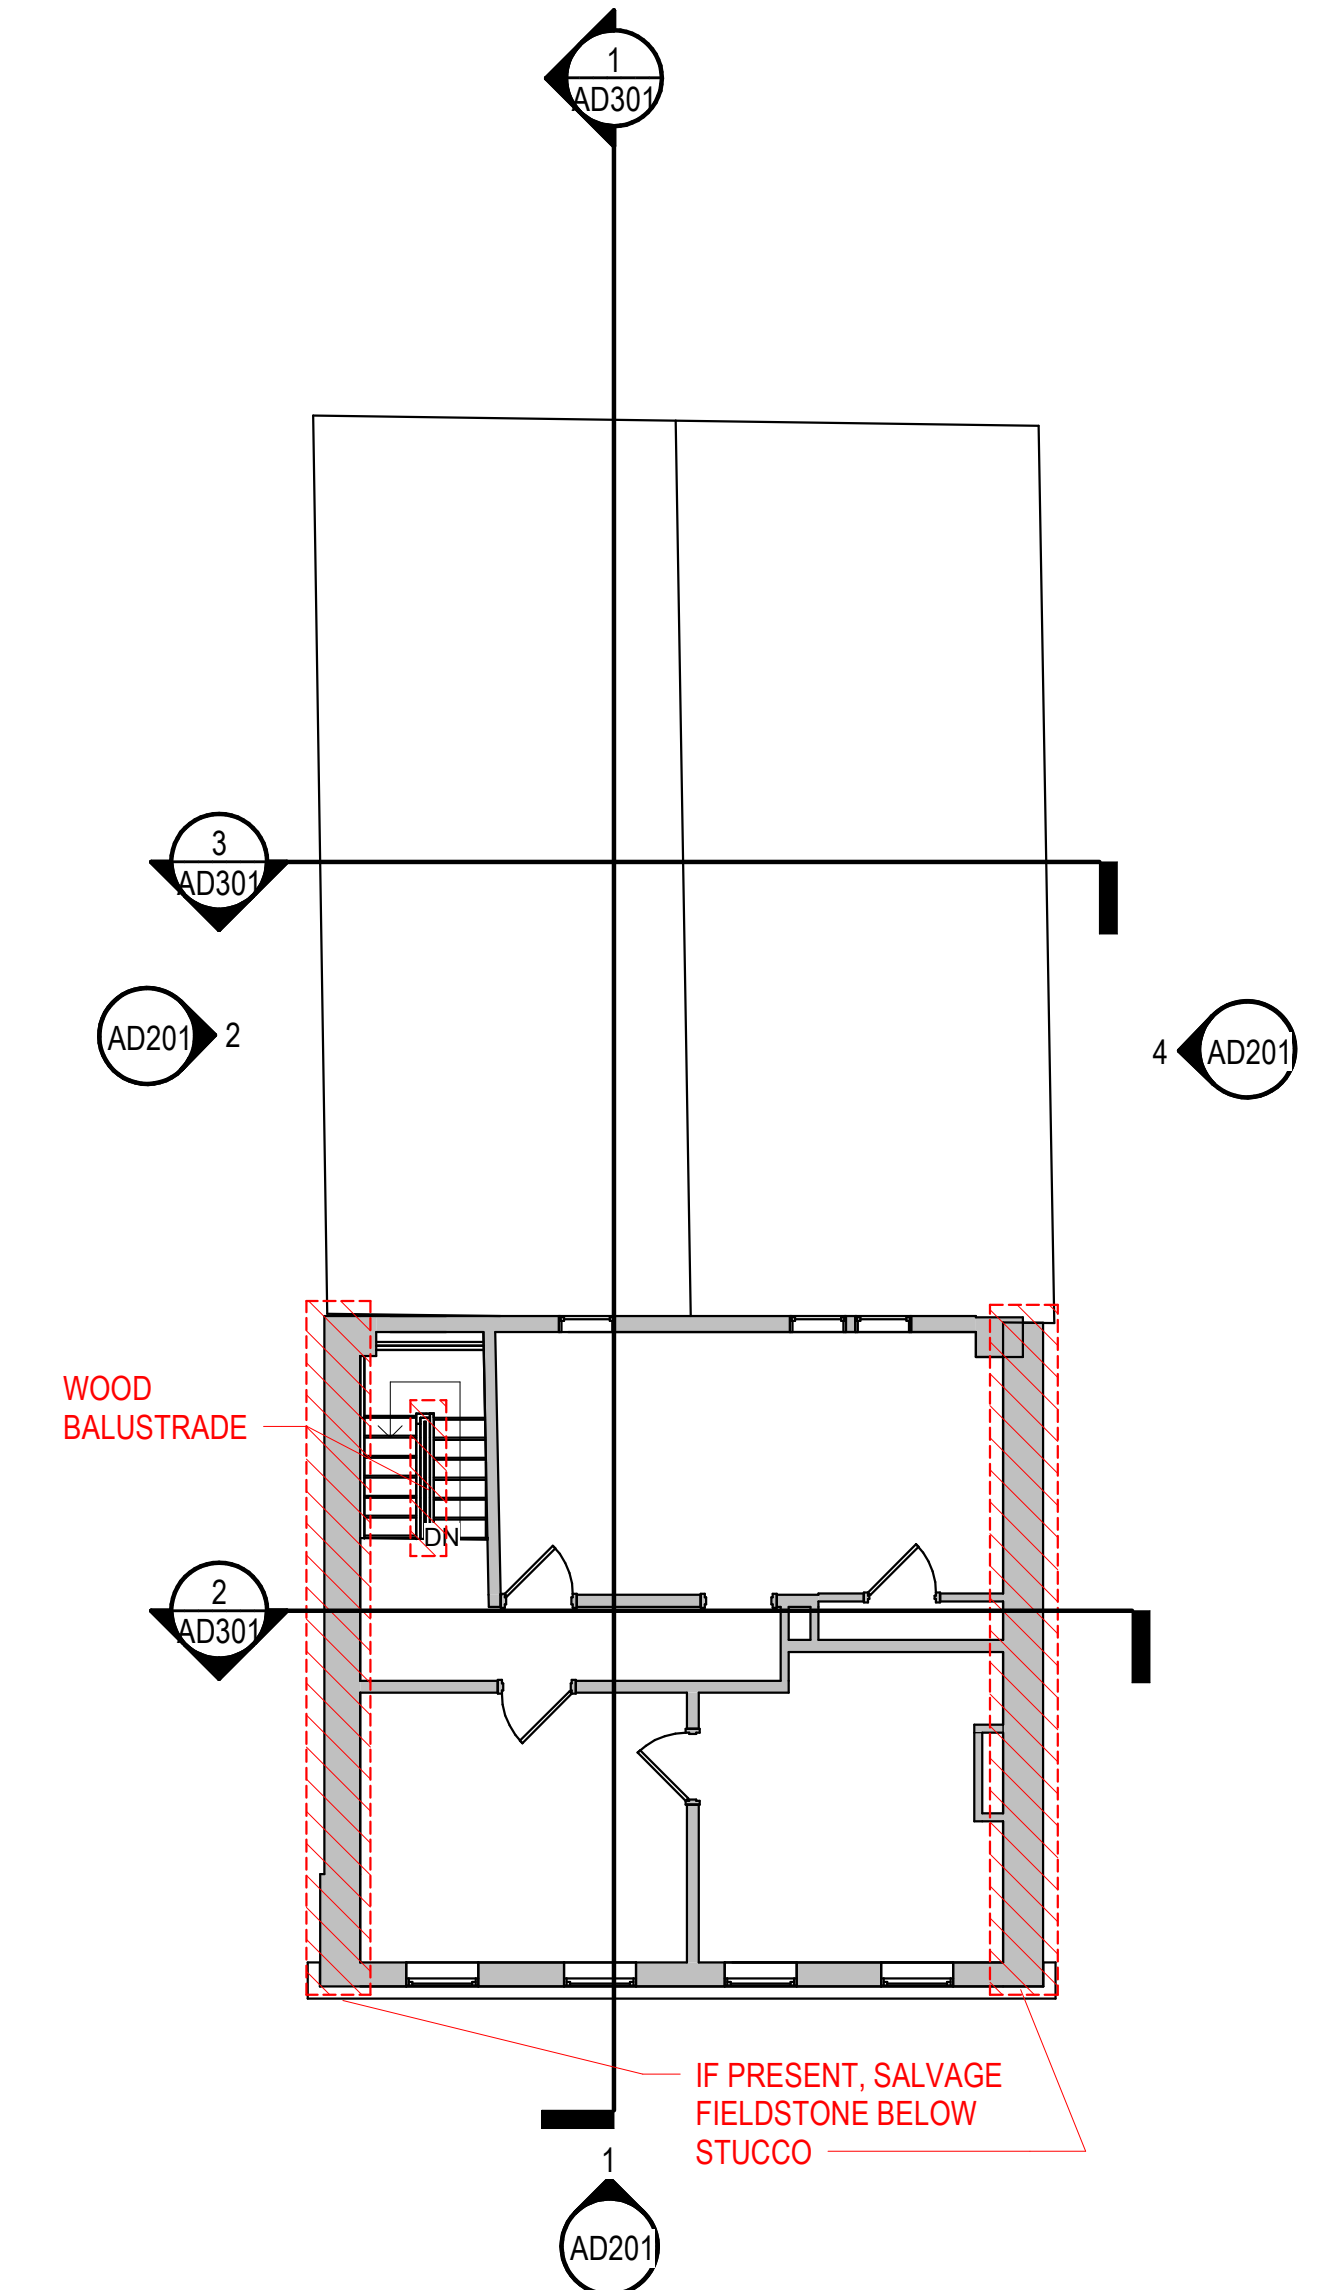


4 THIRD FLOOR - REMOVAL PLAN
SCALE: 1/8" = 1'-0"

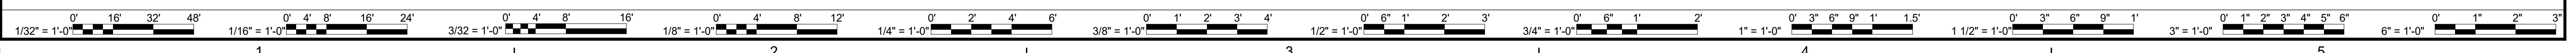


NOTES

- ITEMS IN RED SHALL BE SALVAGED AND TURNED OVER TO THE OWNER FOR STORAGE.
- ENTIRE BUILDING, OTHER THAN SALVAGE ITEMS, TO BE DEMOLISHED & DISPOSED OF LEGALLY.

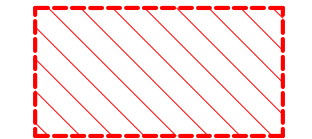


ITEM OR BUILDING SYSTEM TO BE SALVAGED

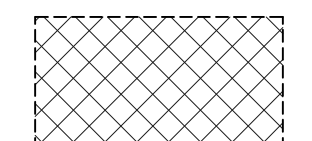


ITEM OR BUILDING SYSTEM LOST TO FLOODING, SHOWN FOR REPRESENTATION ONLY




LEGEND
SCALE: 1/4" = 1'-0"

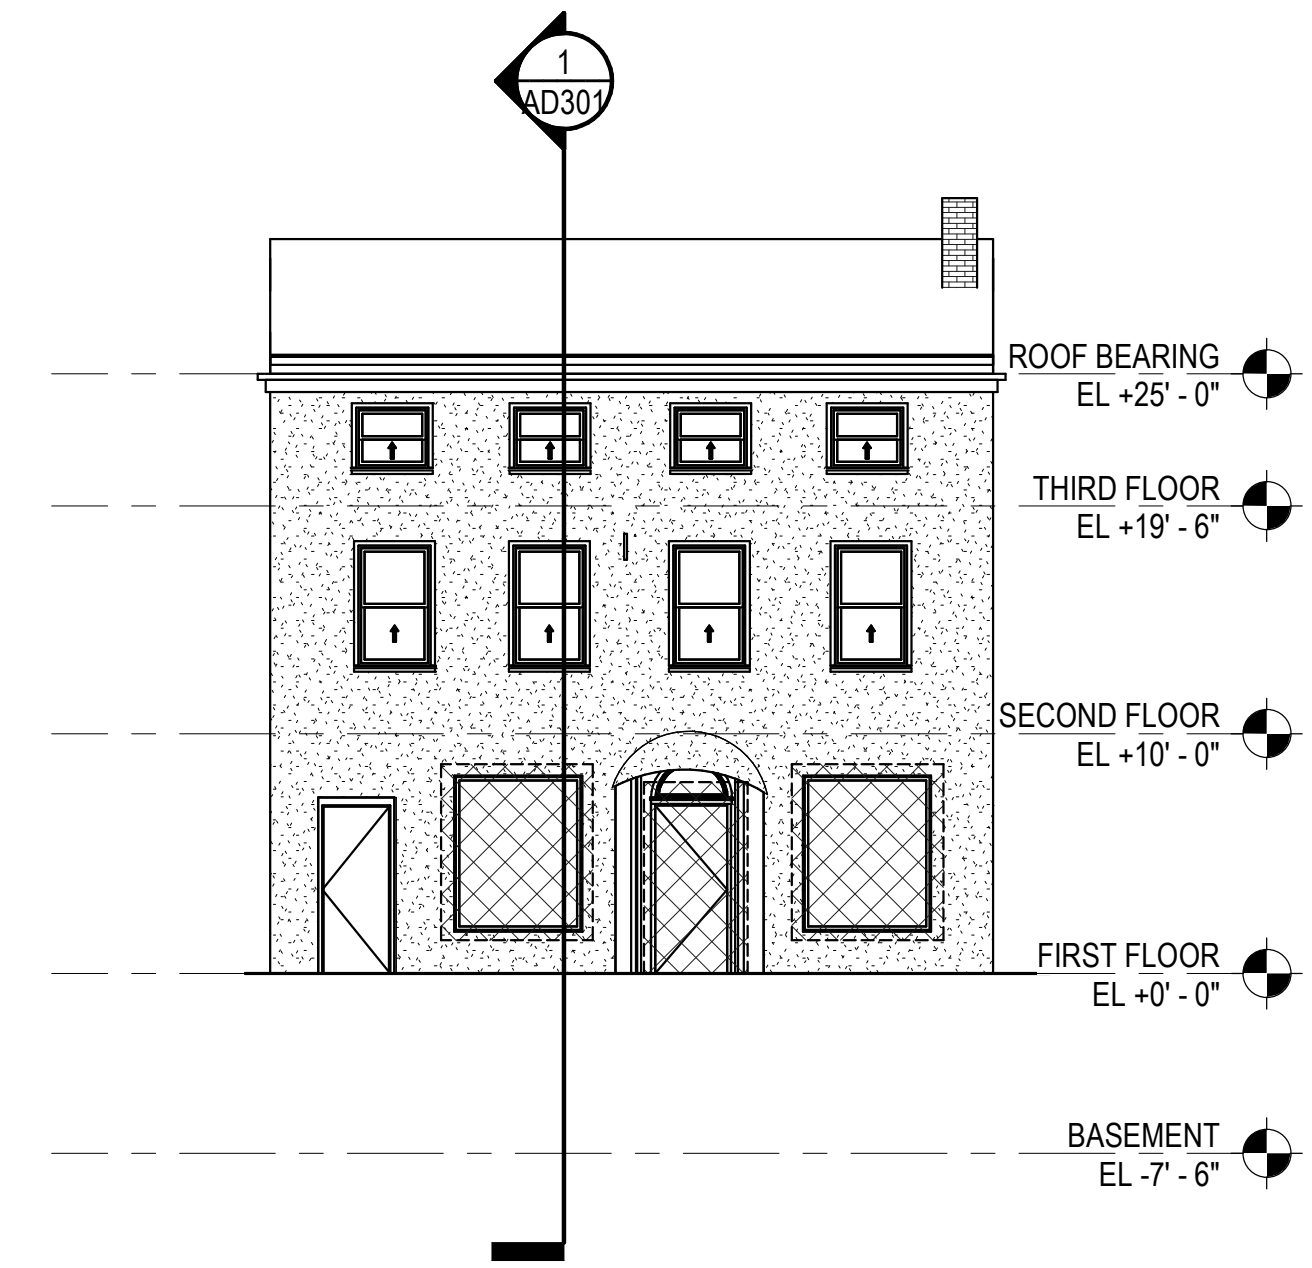


1 MAIN STREET - ELEVATION
AD201 SCALE: 1/8" = 1'-0"

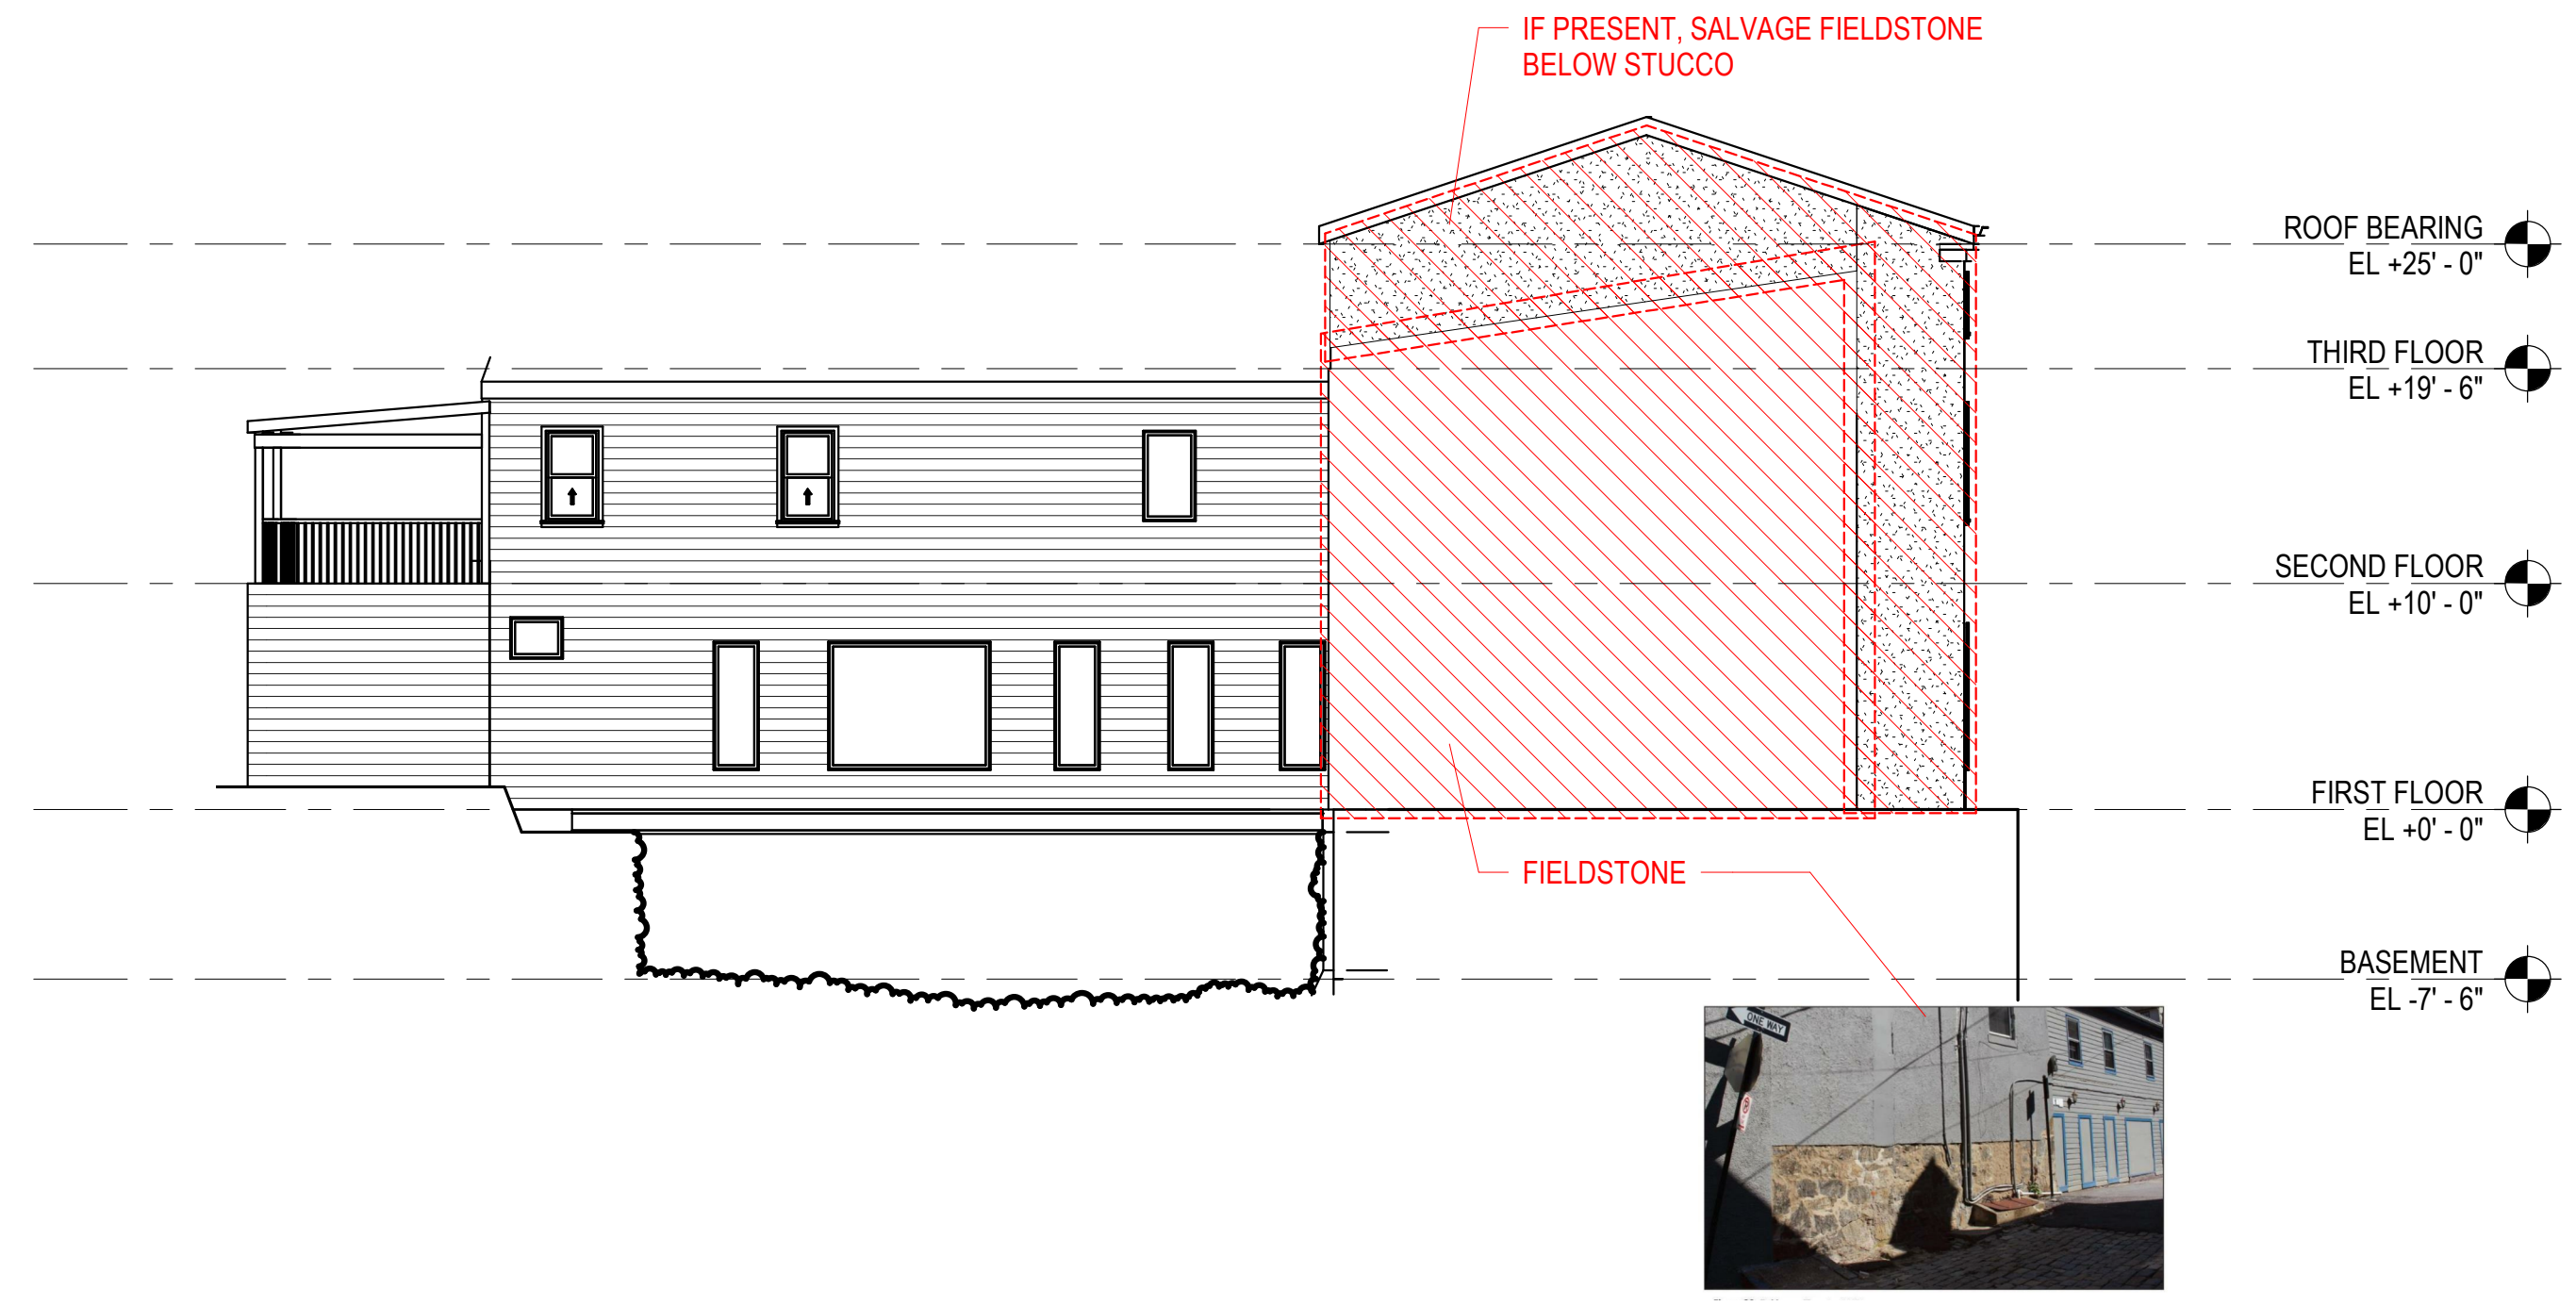

2 TIBER ALLEY BRIDGE ELEVATION
AD201 SCALE: 1/8" = 1'-0"

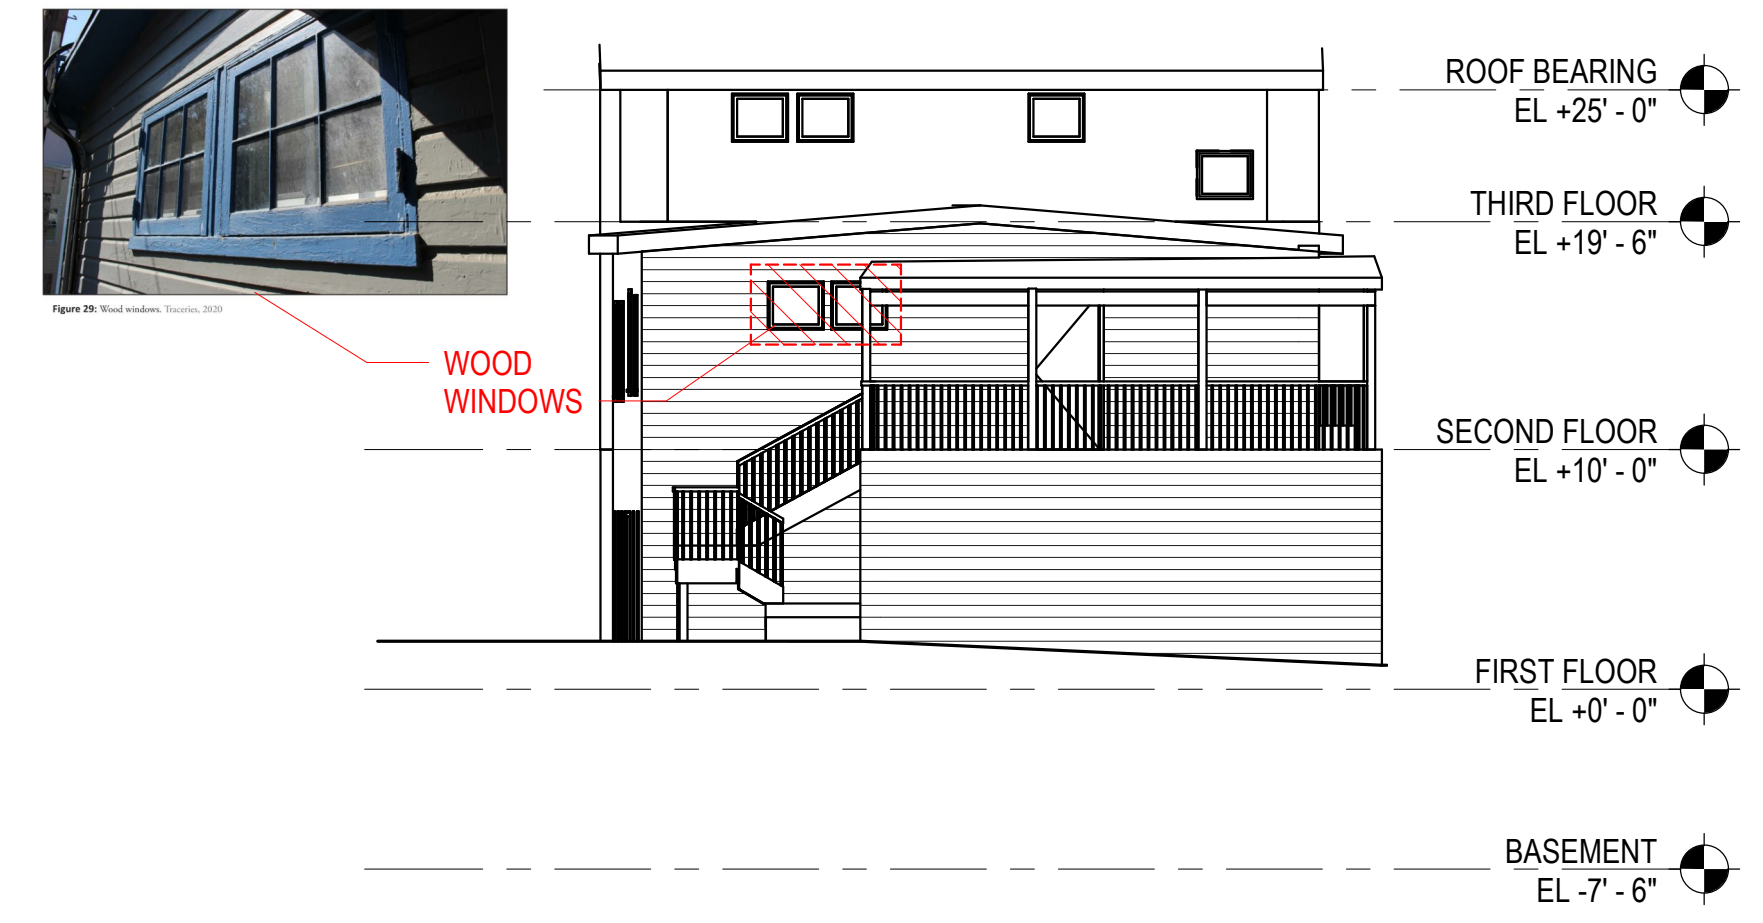

3 TIBER ALLEY REAR - ELEVATION
AD201 SCALE: 1/8" = 1'-0"

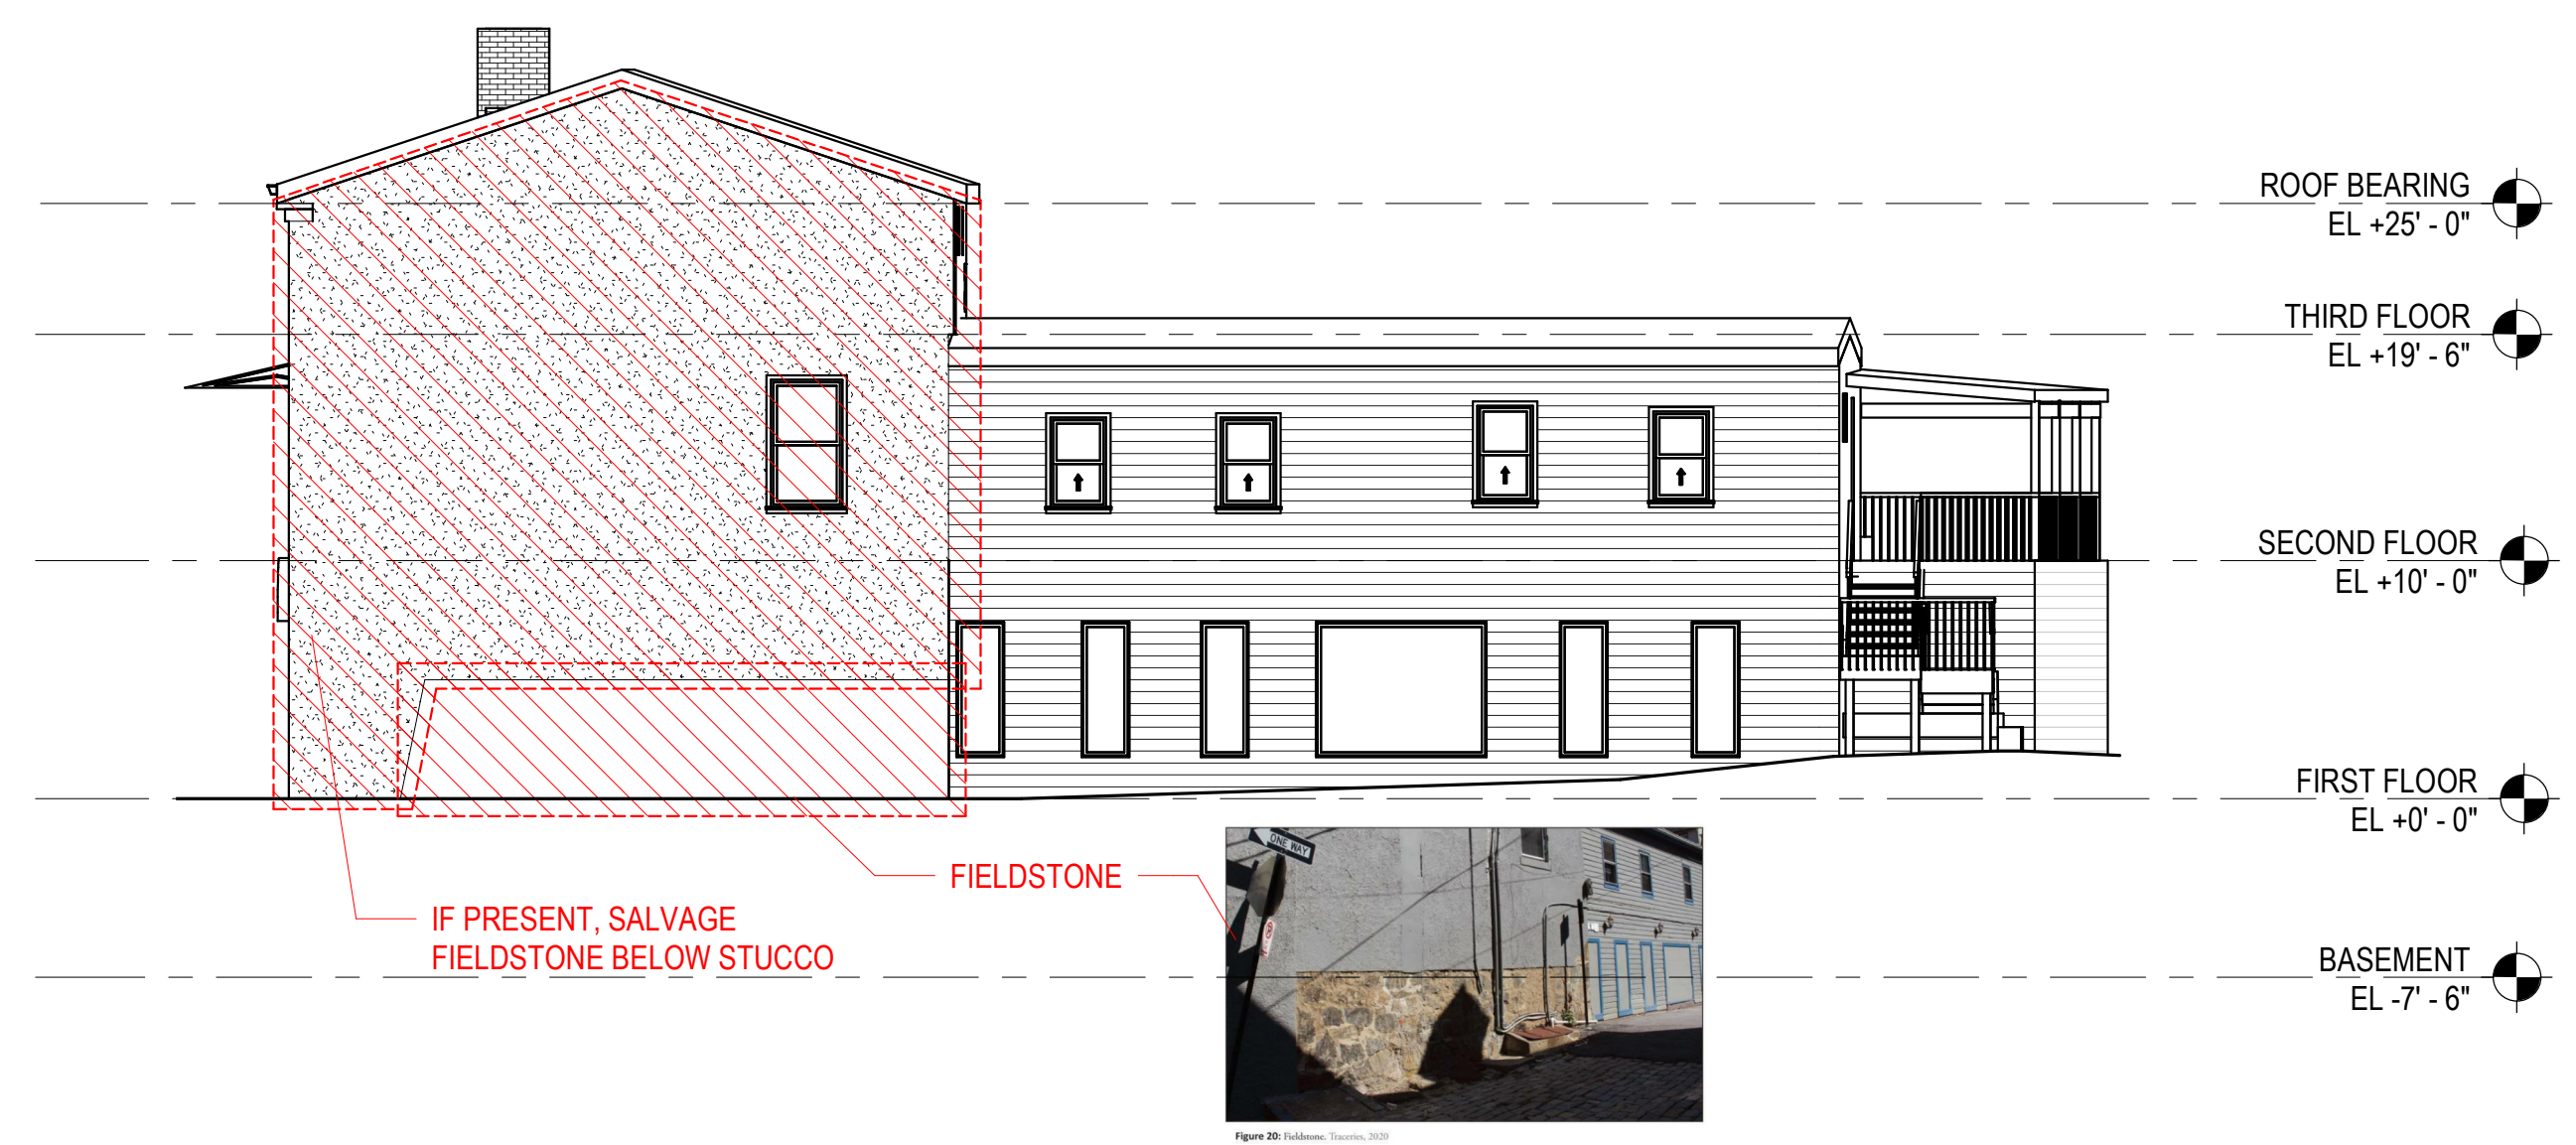

4 TIBER ALLEY - ELEVATION
AD201 SCALE: 1/8" = 1'-0"



Revision 1	DES
Date 1	BY
1	MARK DATE REVISIONS

Professional Certification: I certify that these documents were prepared or approved by me, and that I am a duly licensed architect under the laws of the State of Maryland, license number _____ expiration date _____

DATE	PROJECT	DESIGNED	DRAWN	CHECKED
11/12/2020	17209-04	OAD	OAD	KDL

RRMM ARCHITECTS, PC
2900 South Quincy Street, Suite 710
Arlington, Virginia 22206
(757)622-2828



PROJECT 8069 MAIN STREET - ELLICOTT CITY 4 BUILDING REMOVAL
HOWARD COUNTY - DEPT OF PUBLIC WORKS
CAPITAL PROJECT - C-0337
DRAWING REMOVAL ELEVATIONS

SHEET
AD201



Figure 28 Fireplace Surrounds, 2018

FIREPLACE SURROUNDS

FIELDSTONE WALLS

WOOD BALUSTRADE



Figure 29 Wood Balustrade, 2018

1 LONGITUDINAL SECTION
AD301 SCALE: 1/8" = 1'-0"

ROOF BEARING
EL +25' - 0"

THIRD FLOOR
EL +19' - 6"

SECOND FLOOR
EL +10' - 0"

FIRST FLOOR
EL +0' - 0"

BASEMENT
EL -7' - 6"

STREAM CHANNEL WALLS,
MARYLAND AVENUE BYPASS
CULVERT PROJECT

2 TRANSVERSE SECTION 1
AD301 SCALE: 1/8" = 1'-0"

ROOF BEARING
EL +25' - 0"

THIRD FLOOR
EL +19' - 6"

SECOND FLOOR
EL +10' - 0"


FIRST FLOOR
EL +0' - 0"

BASEMENT
EL -7' - 6"


FIELDSTONE WALLS

NOTES

1. ITEMS IN RED SHALL BE SALVAGED AND TURNED OVER TO THE OWNER FOR STORAGE.
2. ENTIRE BUILDING, OTHER THAN SALVAGE ITEMS, TO BE DEMOLISHED & DISPOSED OF LEGALLY.

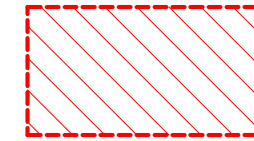

ITEM OR BUILDING SYSTEM TO BE SALVAGED

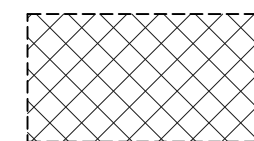

ITEM OR BUILDING SYSTEM LOST TO FLOODING, SHOWN FOR REPRESENTATION ONLY

LEGEND

SCALE: 1/4" = 1'-0"

3 TRANSVERSE SECTION 2
AD301 SCALE: 1/8" = 1'-0"


ROOF BEARING
EL +25' - 0"

THIRD FLOOR
EL +19' - 6"

SECOND FLOOR
EL +10' - 0"

FIRST FLOOR
EL +0' - 0"

BASEMENT
EL -7' - 6"

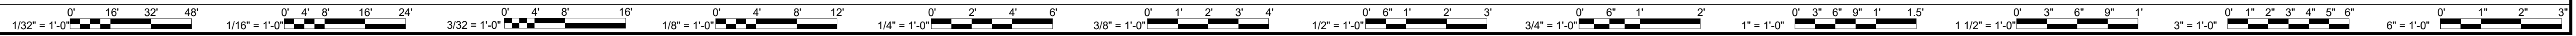

Revision 1	DES
Date 1	BY
1	MARK DATE
	REVISIONS

Professional Certification: I certify that these documents were prepared or approved by me, and that I am a duly licensed architect under the laws of the State of Maryland, license number _____ expiration date _____

DATE	PROJECT	DESIGNED	DRAWN	CHECKED
11/12/2020	17209-04	OAD	OAD	KDL



RRMM ARCHITECTS, PC
2900 South Quincy Street, Suite 710
Arlington, Virginia 22206
(757)622-2828



PROJECT 8069 MAIN STREET - ELLICOTT CITY 4 BUILDING REMOVAL
HOWARD COUNTY - DEPT OF PUBLIC WORKS
CAPITAL PROJECT - C-0337
DRAWING REMOVAL SECTIONS

SHEET
AD301