



PLAN

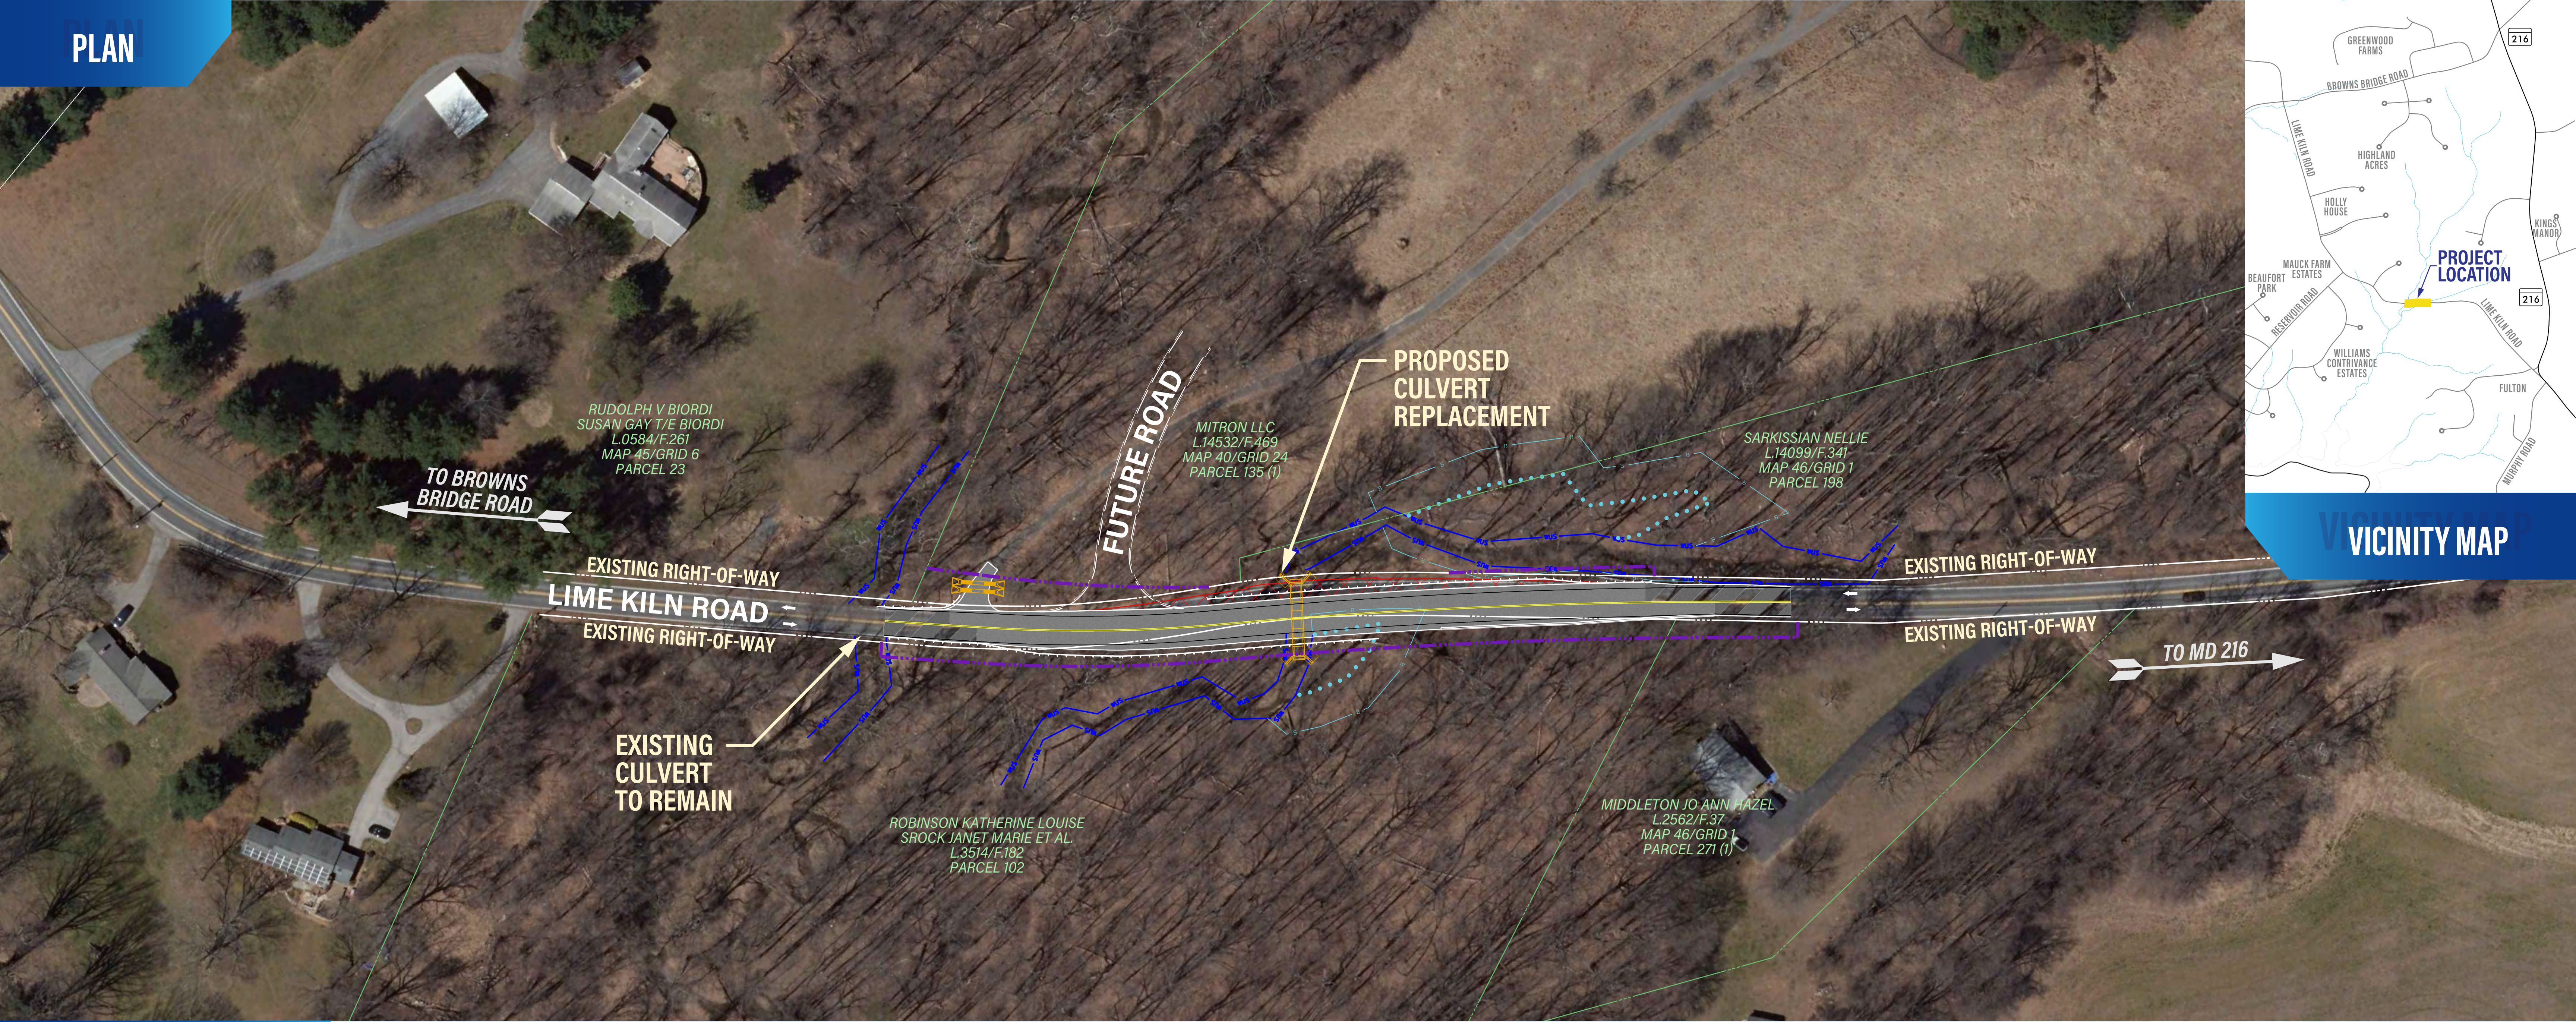

VICINITY MAP

TYPICAL SECTION

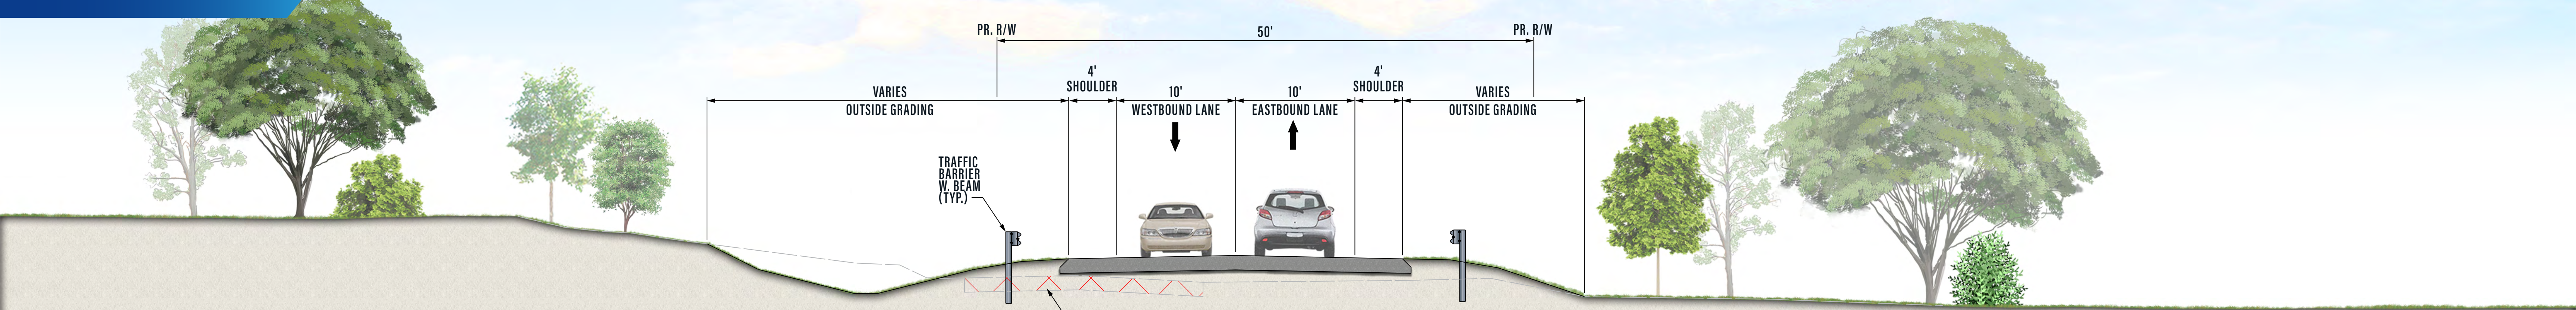

LIME KILN ROAD IMPROVEMENTS PHASE 1

LEGEND:

- PROPOSED PAVEMENT
- WUS WATERS OF THE US
- EXISTING PROPERTY LINE
- EXISTING PAVEMENT REHABILITATION
- WETLAND BUFFER
- PROPOSED RIGHT OF WAY LINE
- PAVEMENT REMOVAL
- WETLAND
- EXISTING RIGHT OF WAY LINE
- PROPOSED CULVERT

