


# OPTION 1C

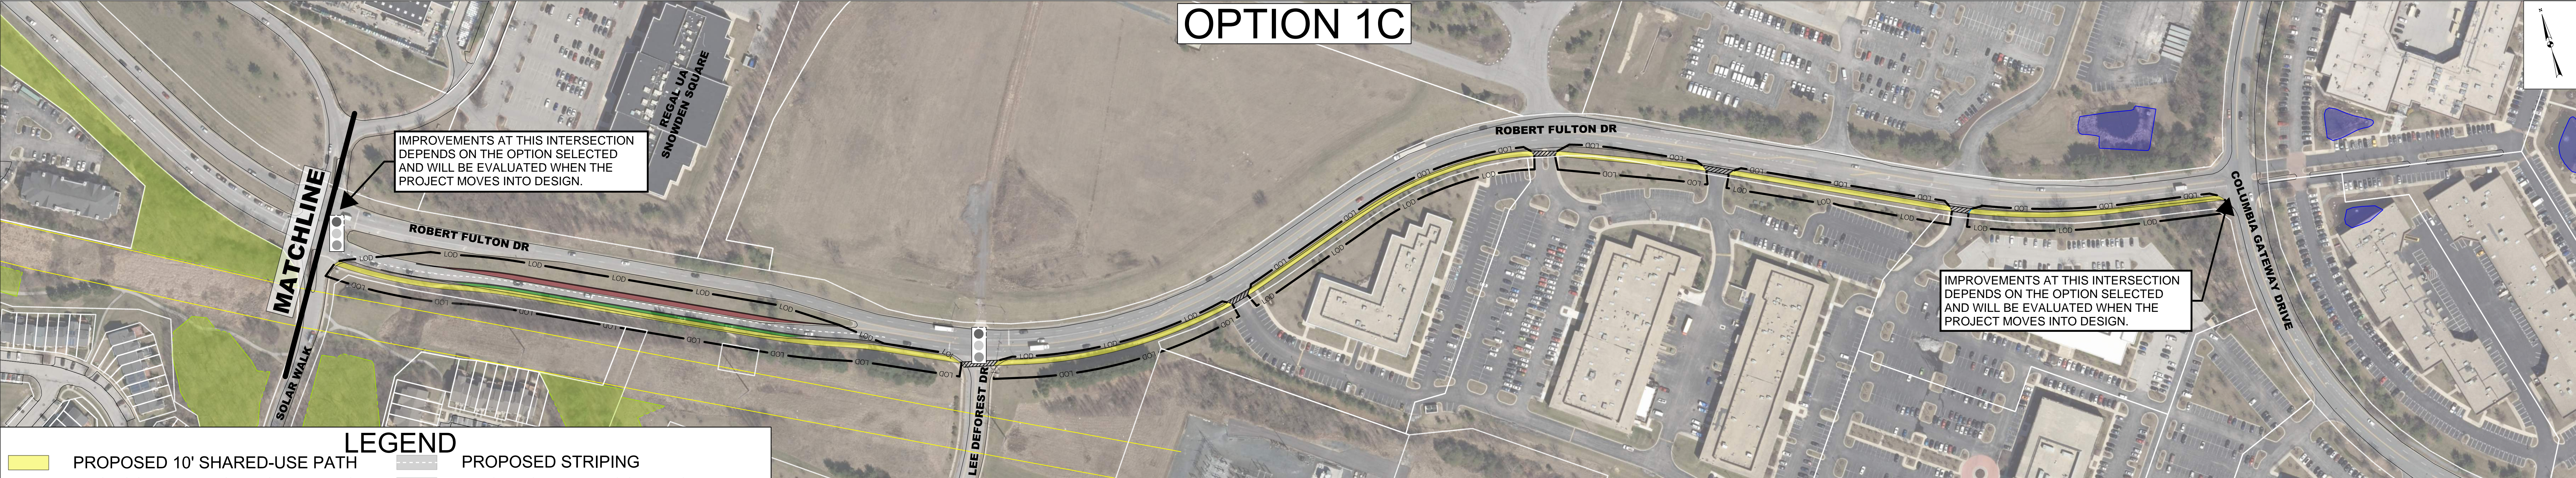


**LEGEND**

	PROPOSED 10' SHARED-USE PATH		PROPOSED STRIPING
	PROPOSED LIMIT OF DISTURBANCE		EXISTING UTILITY CORRIDOR
	PROPOSED 8' SHARED-USE PATH		FOREST CONSERVATION EASEMENT
	PROPOSED ROADWAY WIDENING		EXISTING RIGHT-OF-WAY
	PROPOSED ROADWAY REMOVAL		EXISTING POND
	PROPOSED CURB & GUTTER		EXISTING TRAFFIC SIGNAL

100' 0 100' 200'  
SCALE: 1"=100'

# OPTION 1D

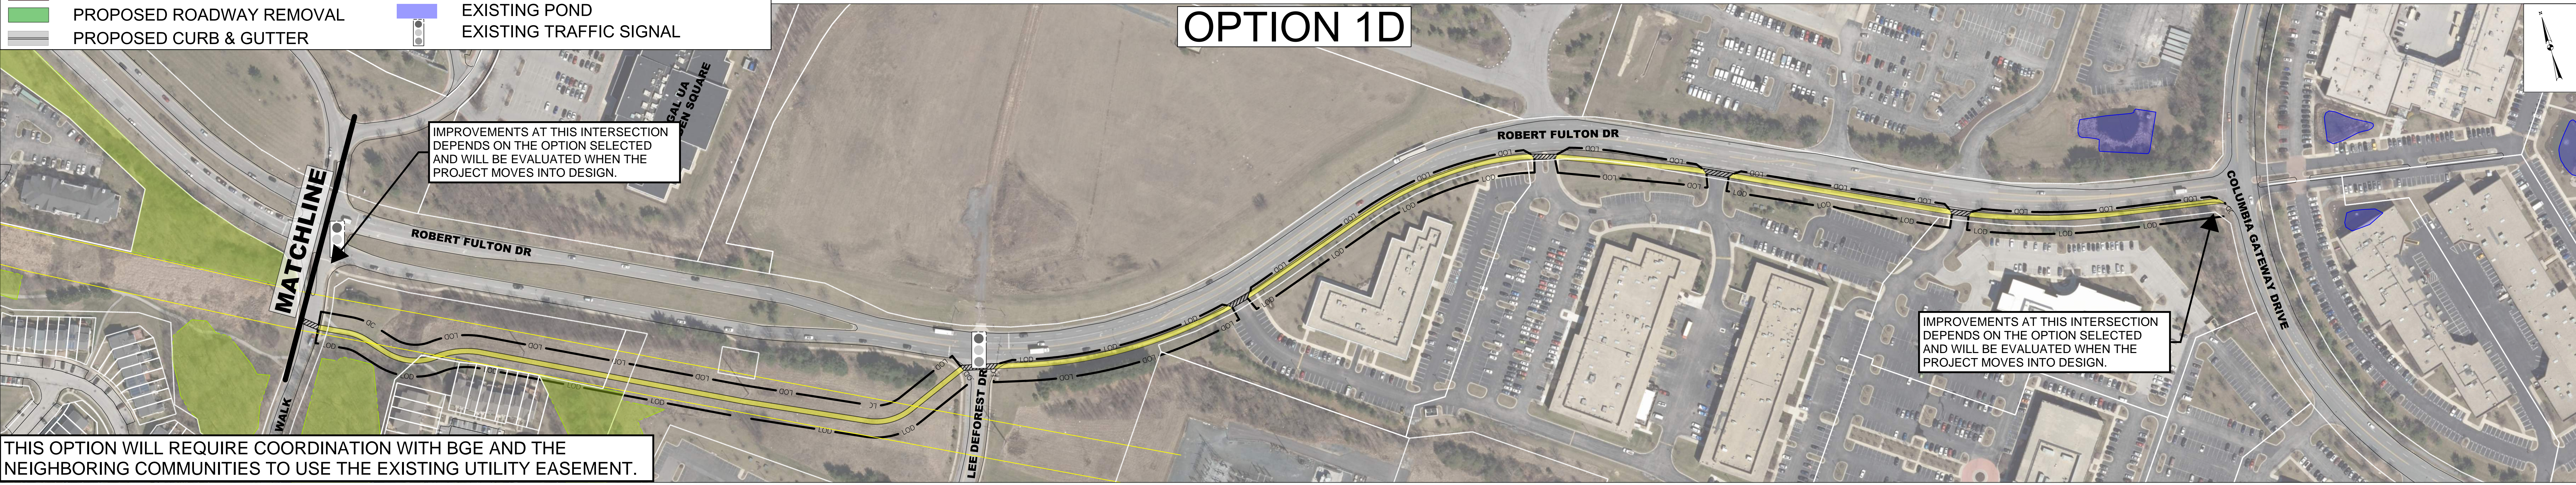

THIS OPTION WILL REQUIRE COORDINATION WITH BGE AND THE NEIGHBORING COMMUNITIES TO USE THE EXISTING UTILITY EASEMENT.

**Robert Fulton Drive Shared-Use Pathway**  
Area 1 - Columbia Gateway to Solar Walk  
Howard County, Maryland





NOTE: IF OPTION 2C IS SELECTED, IT SHOULD ONLY BE PAIRED WITH OPTION 1D.

# OPTION 2C

PROPOSED IMPROVEMENTS AT THIS INTERSECTION, INCLUDING REMOVING EXISTING CHANNELIZED RIGHT TURN LANE WILL BE COMPLETED BY OTHERS



THIS OPTION WILL REQUIRE COORDINATION WITH BGE AND THE NEIGHBORING COMMUNITIES TO USE THE EXISTING UTILITY EASEMENT.

**LEGEND**

	PROPOSED 10' SHARED-USE PATH		PROPOSED STRIPING
	PROPOSED LIMIT OF DISTURBANCE		EXISTING UTILITY CORRIDOR
	PROPOSED 8' SHARED-USE PATH		FOREST CONSERVATION EASEMENT
	PROPOSED ROADWAY WIDENING		EXISTING RIGHT-OF-WAY
	PROPOSED ROADWAY REMOVAL		EXISTING POND
	PROPOSED CURB & GUTTER		EXISTING TRAFFIC SIGNAL

100' 0 100' 200'  
SCALE: 1"=100'