



J4248 - SAVAGE AREA COMPLETE STREETS, PHASE 1 CONSTRUCTION

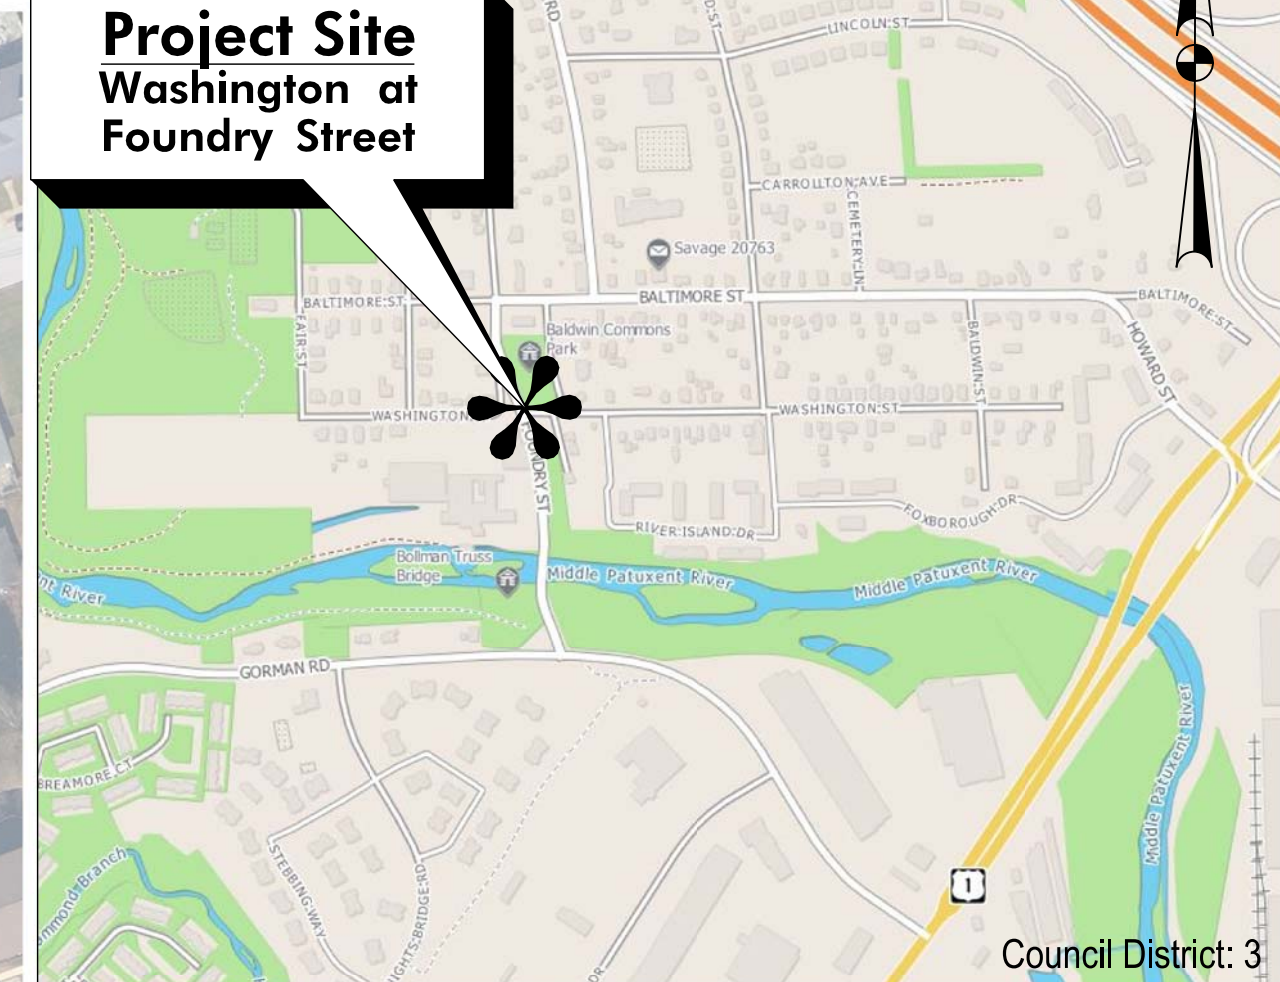

Vicinity Map
Not to scale

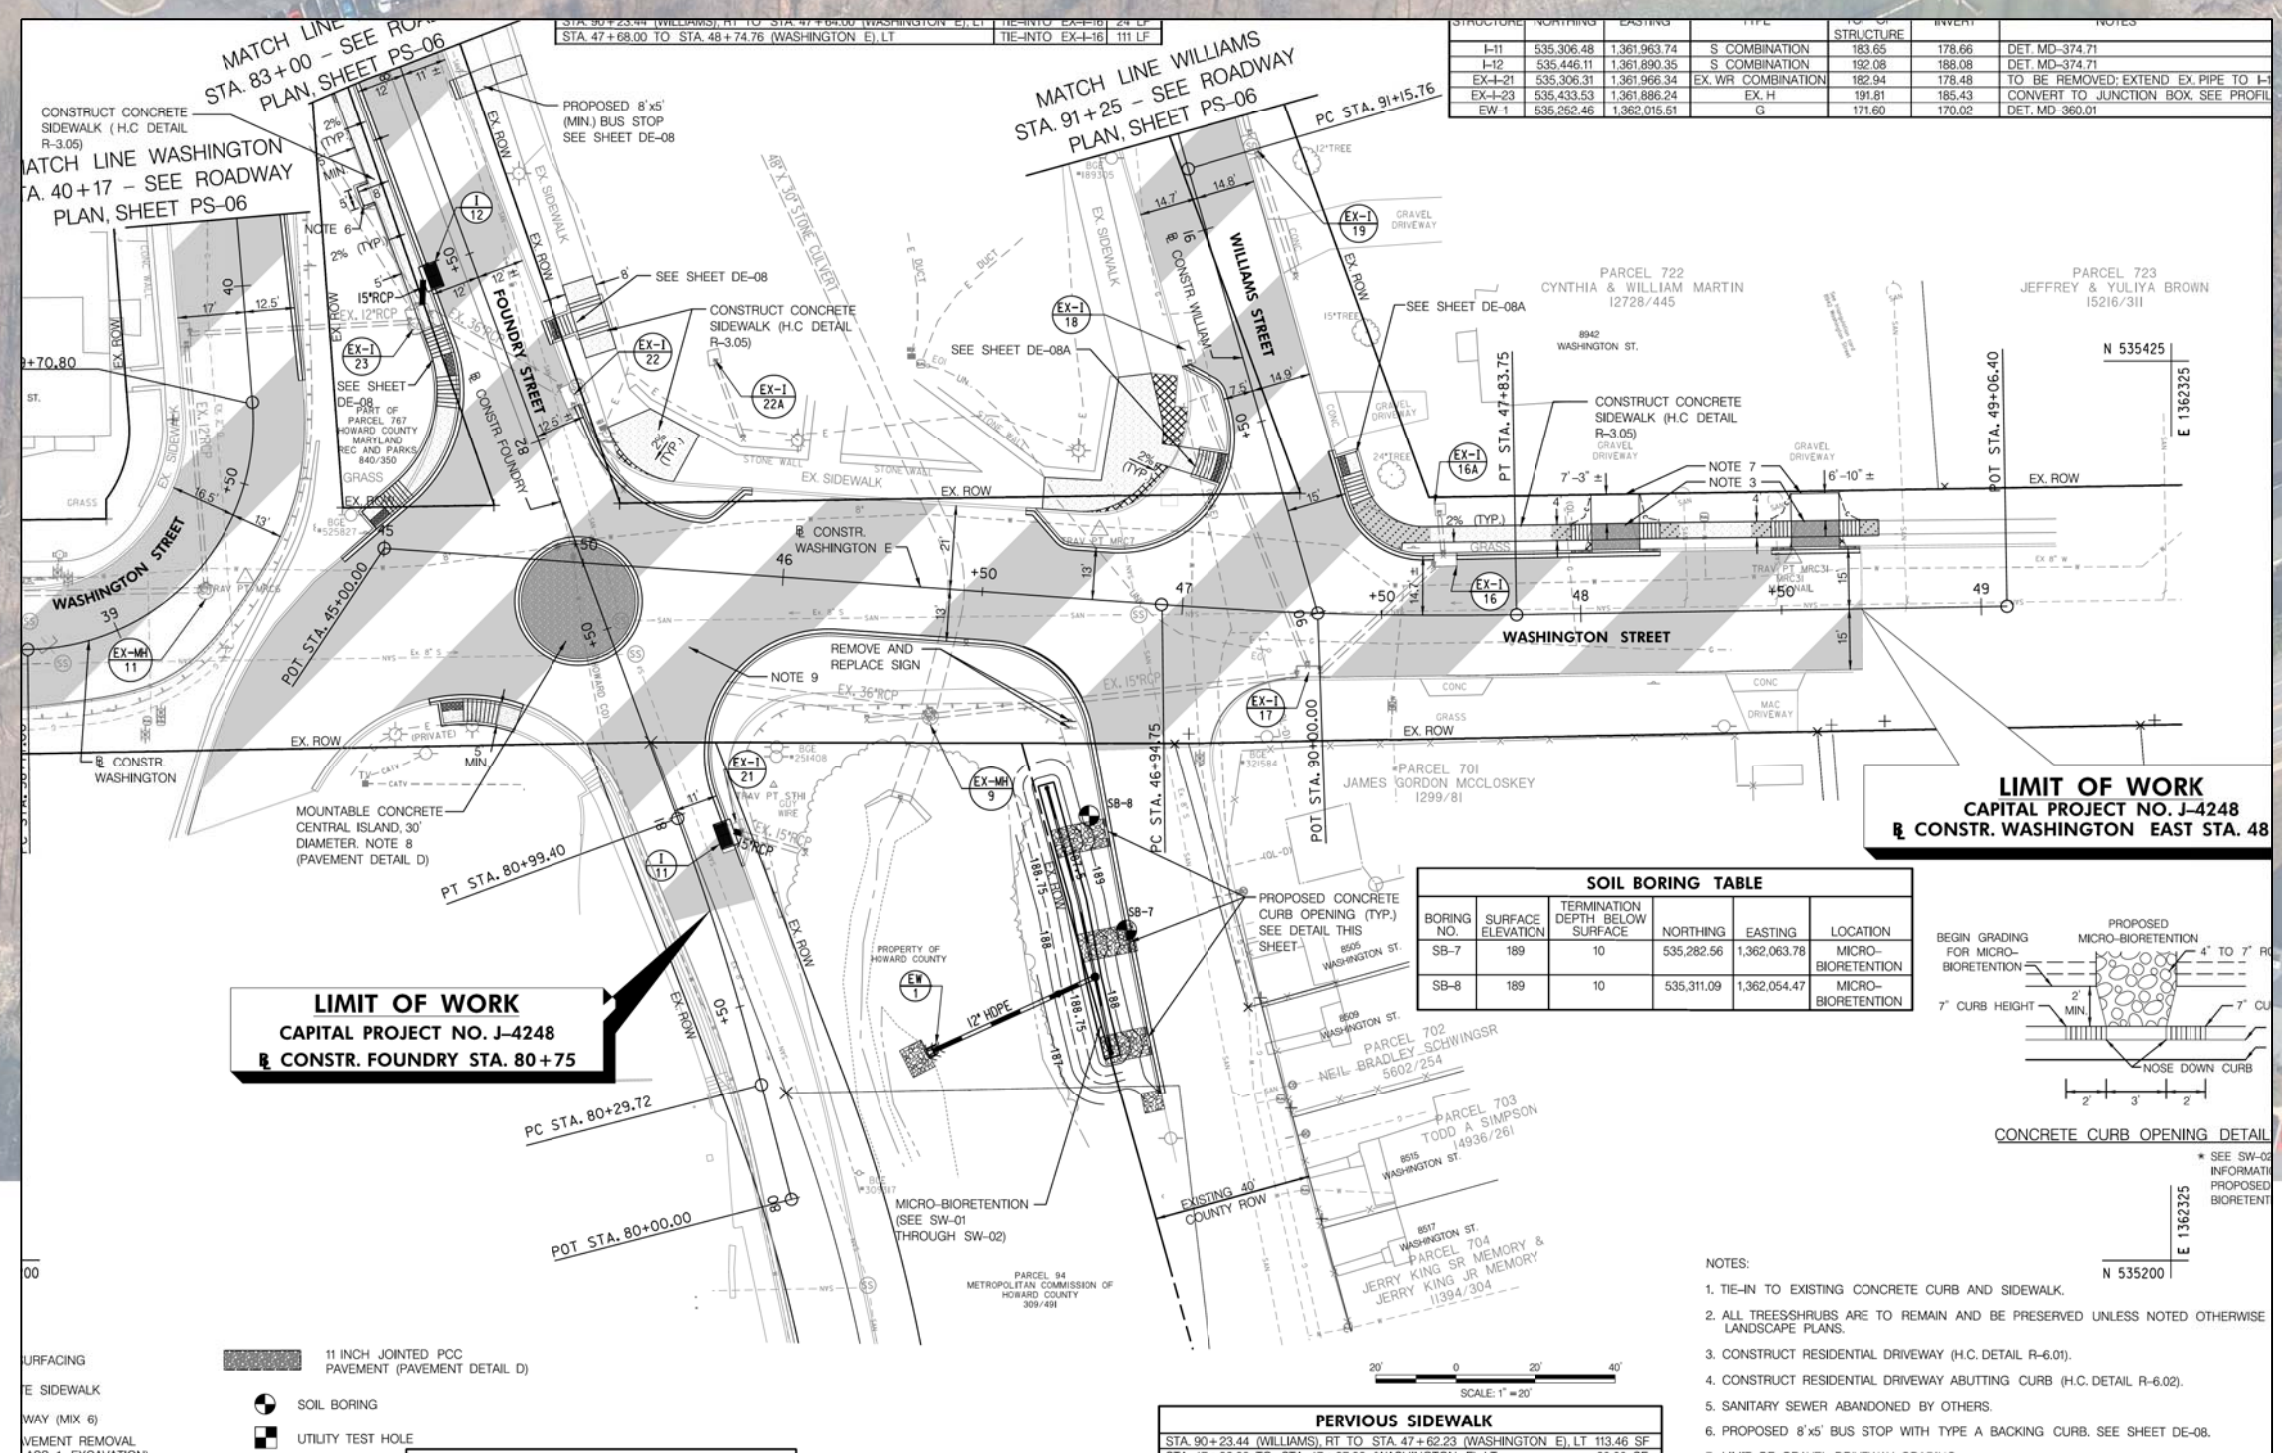

Design plan



New 30' inscribed roundabout installation



Miniroundabout construction



Saw cutting while maintaining traffic



New sidewalk along Foundry St. looking south



Final layout looking south with ped crossing



Final layout looking east



Department of Public Works
 Transportation and
 Special Projects Division
 "Engineering Great Communities"

\\sca01\share\graphics\J4248_Savage Complete STA\J4248.dwg
 Tuesday, November 26, 2013 AT 08:56 AM