


White Acre Road Complete Streets Improvements

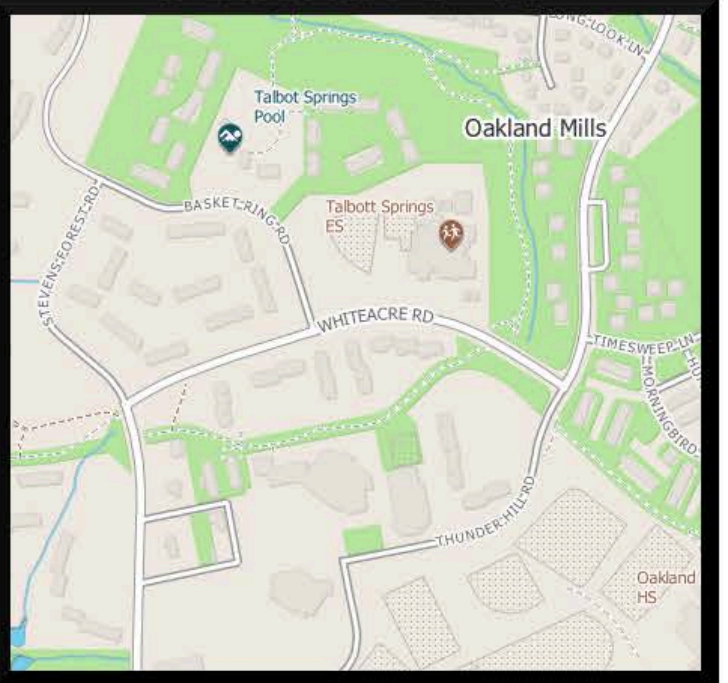

AMBIA ASSOCIATION, INC.
L-3324 F-191
TM-36 P-310


EXISTING 30' WIDE UTILITY
DRAINAGE EASEMENT
(PLAT 15/61)

FOREST ROAD

TO BROKEN LAND PKWY

3-STORY APARTMENT

3-STORY APARTMENT

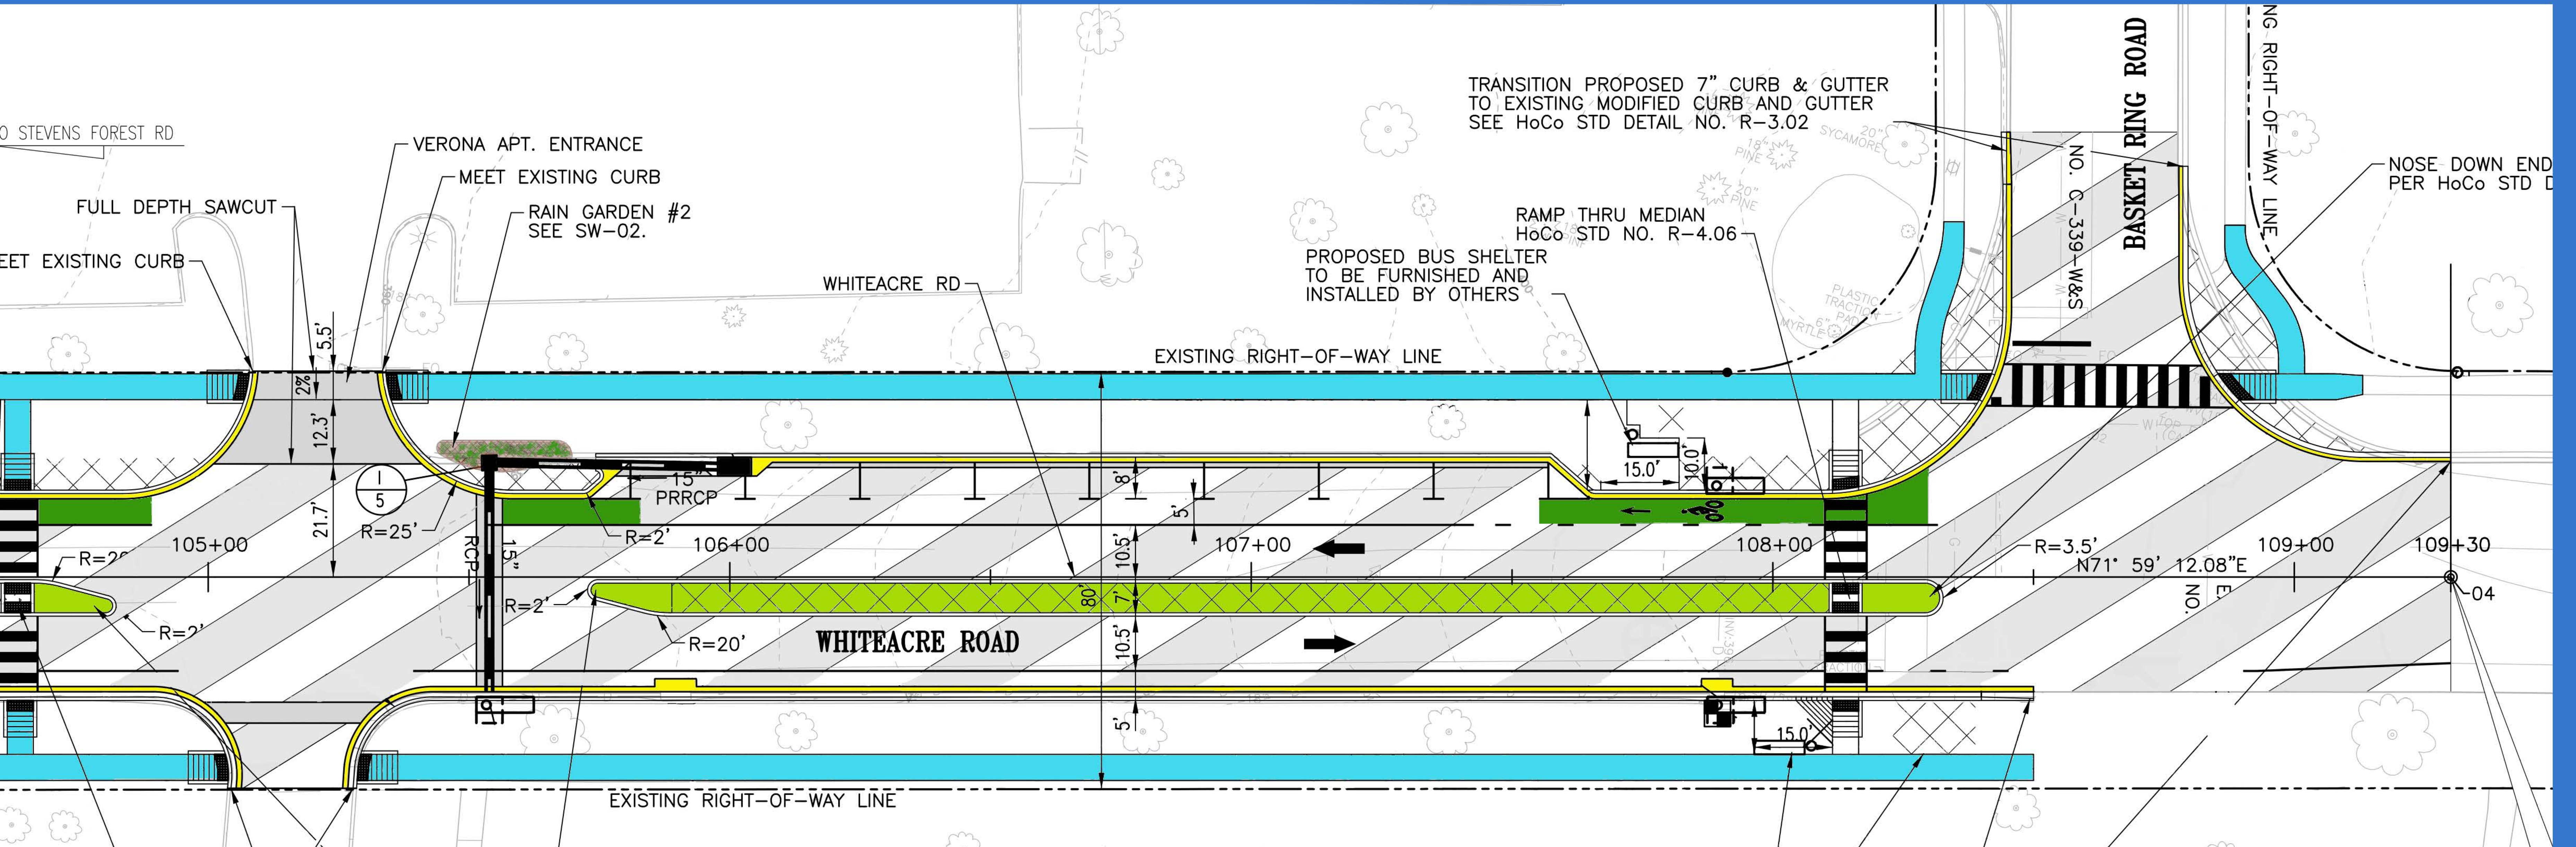

LIMIT OF WORK
 STA. 109+30
 WHITEACRE RD

Complete in 2019