


Attachment I
LIDAR Scan of 8055 Main Street

Prepared by: Howard County Department of Public Works,
Bureau of Engineering, Survey Division

Scan Dates: May 19 and 20, 2020
29 Pages

8055 MAIN STREET
ELLICOTT CITY, MARYLAND
~DISCOVERIES~

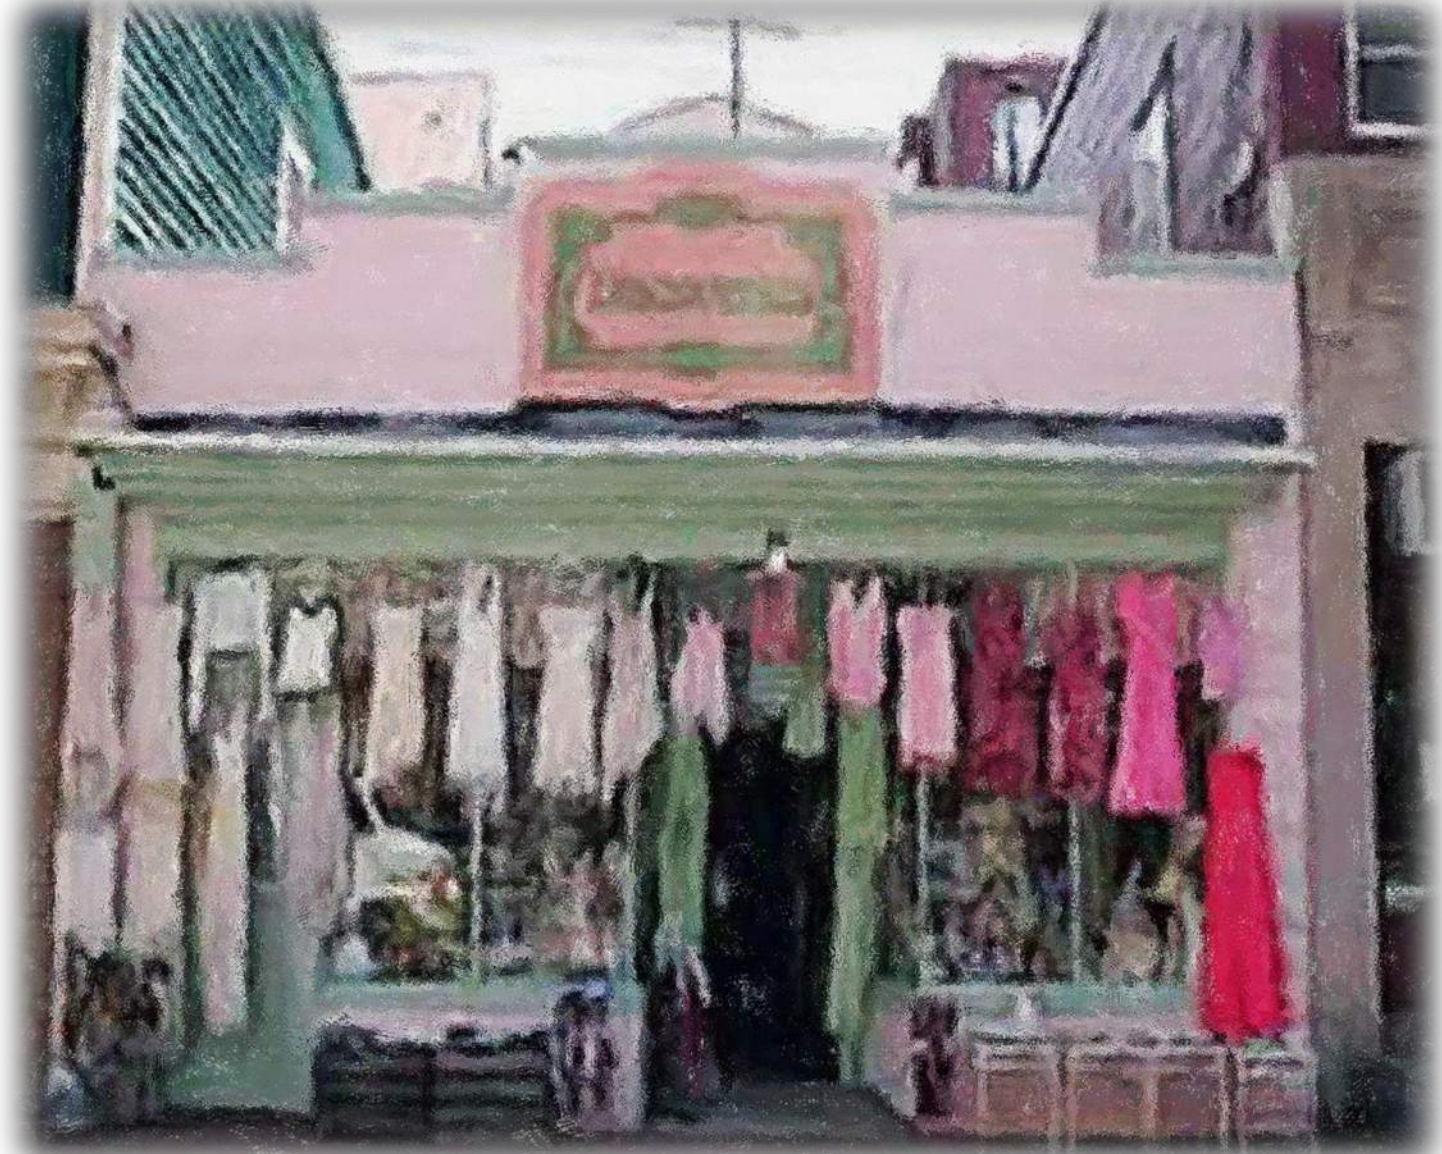



Howard County Department of Public Works

7125 Riverwood Drive, Suite B ~ Columbia, Maryland
Bureau OF Engineering, Survey Division Office: (410) 313-2417
Fax: (410) 313-1854
www.howardcountymd.gov

PHOTO: ellicottcity.net/business

8055 MAIN STREET. ELLICOTT CITY – MAY 19-20, 2020
TOP VIEW

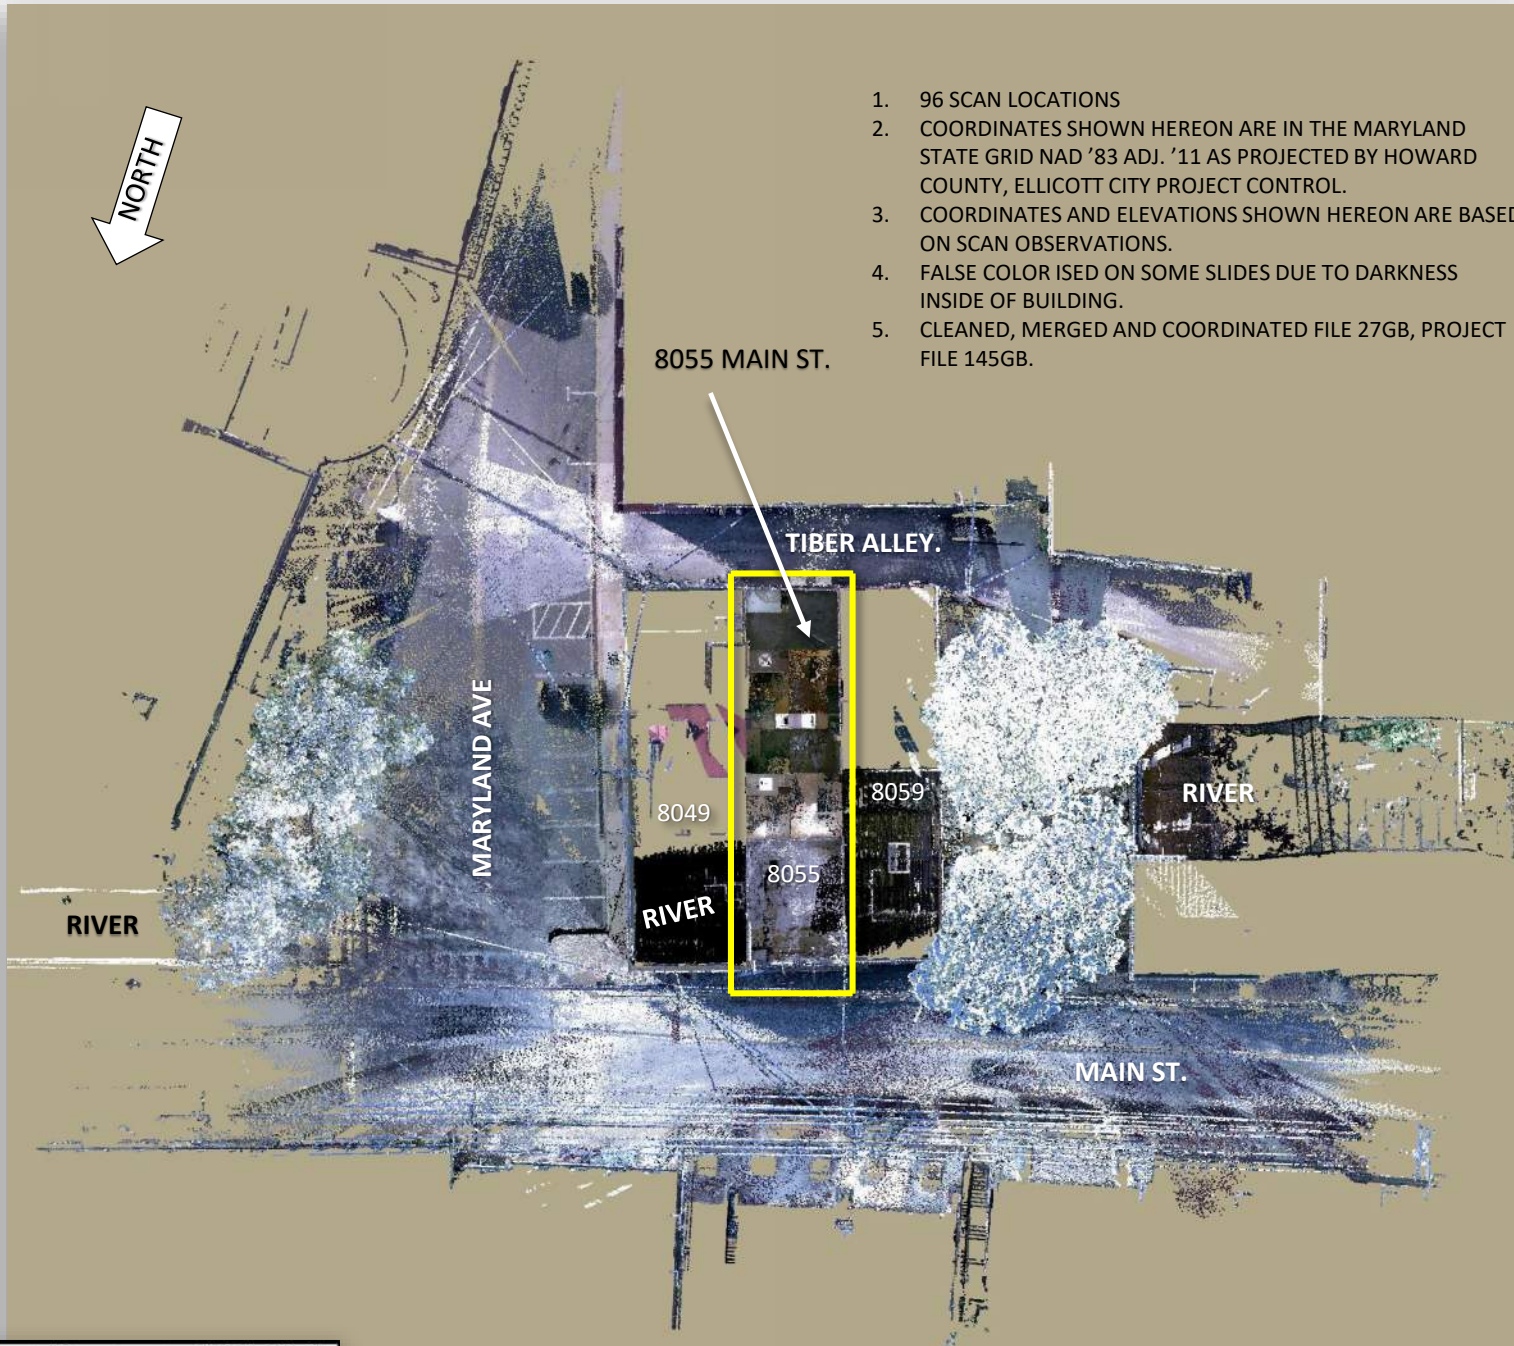


 Howard County Department of Public Works
7125 Riverwood Drive, Suite B ~ Columbia, Maryland
Bureau Of Engineering, Survey Division Office: (410) 313-2417
Fax: (410) 313-1854
www.howardcountymd.gov




JEFFERSON D. HOBBS
PROPERTY LINE SURVEYOR
MD. REG. No. 362, EXP 10-22-2020


JH

8055 MAIN STREET. ELLICOTT CITY – MAY 19-20, 2020
PERSPECTIVE – FRONT LOOKING SOUTH

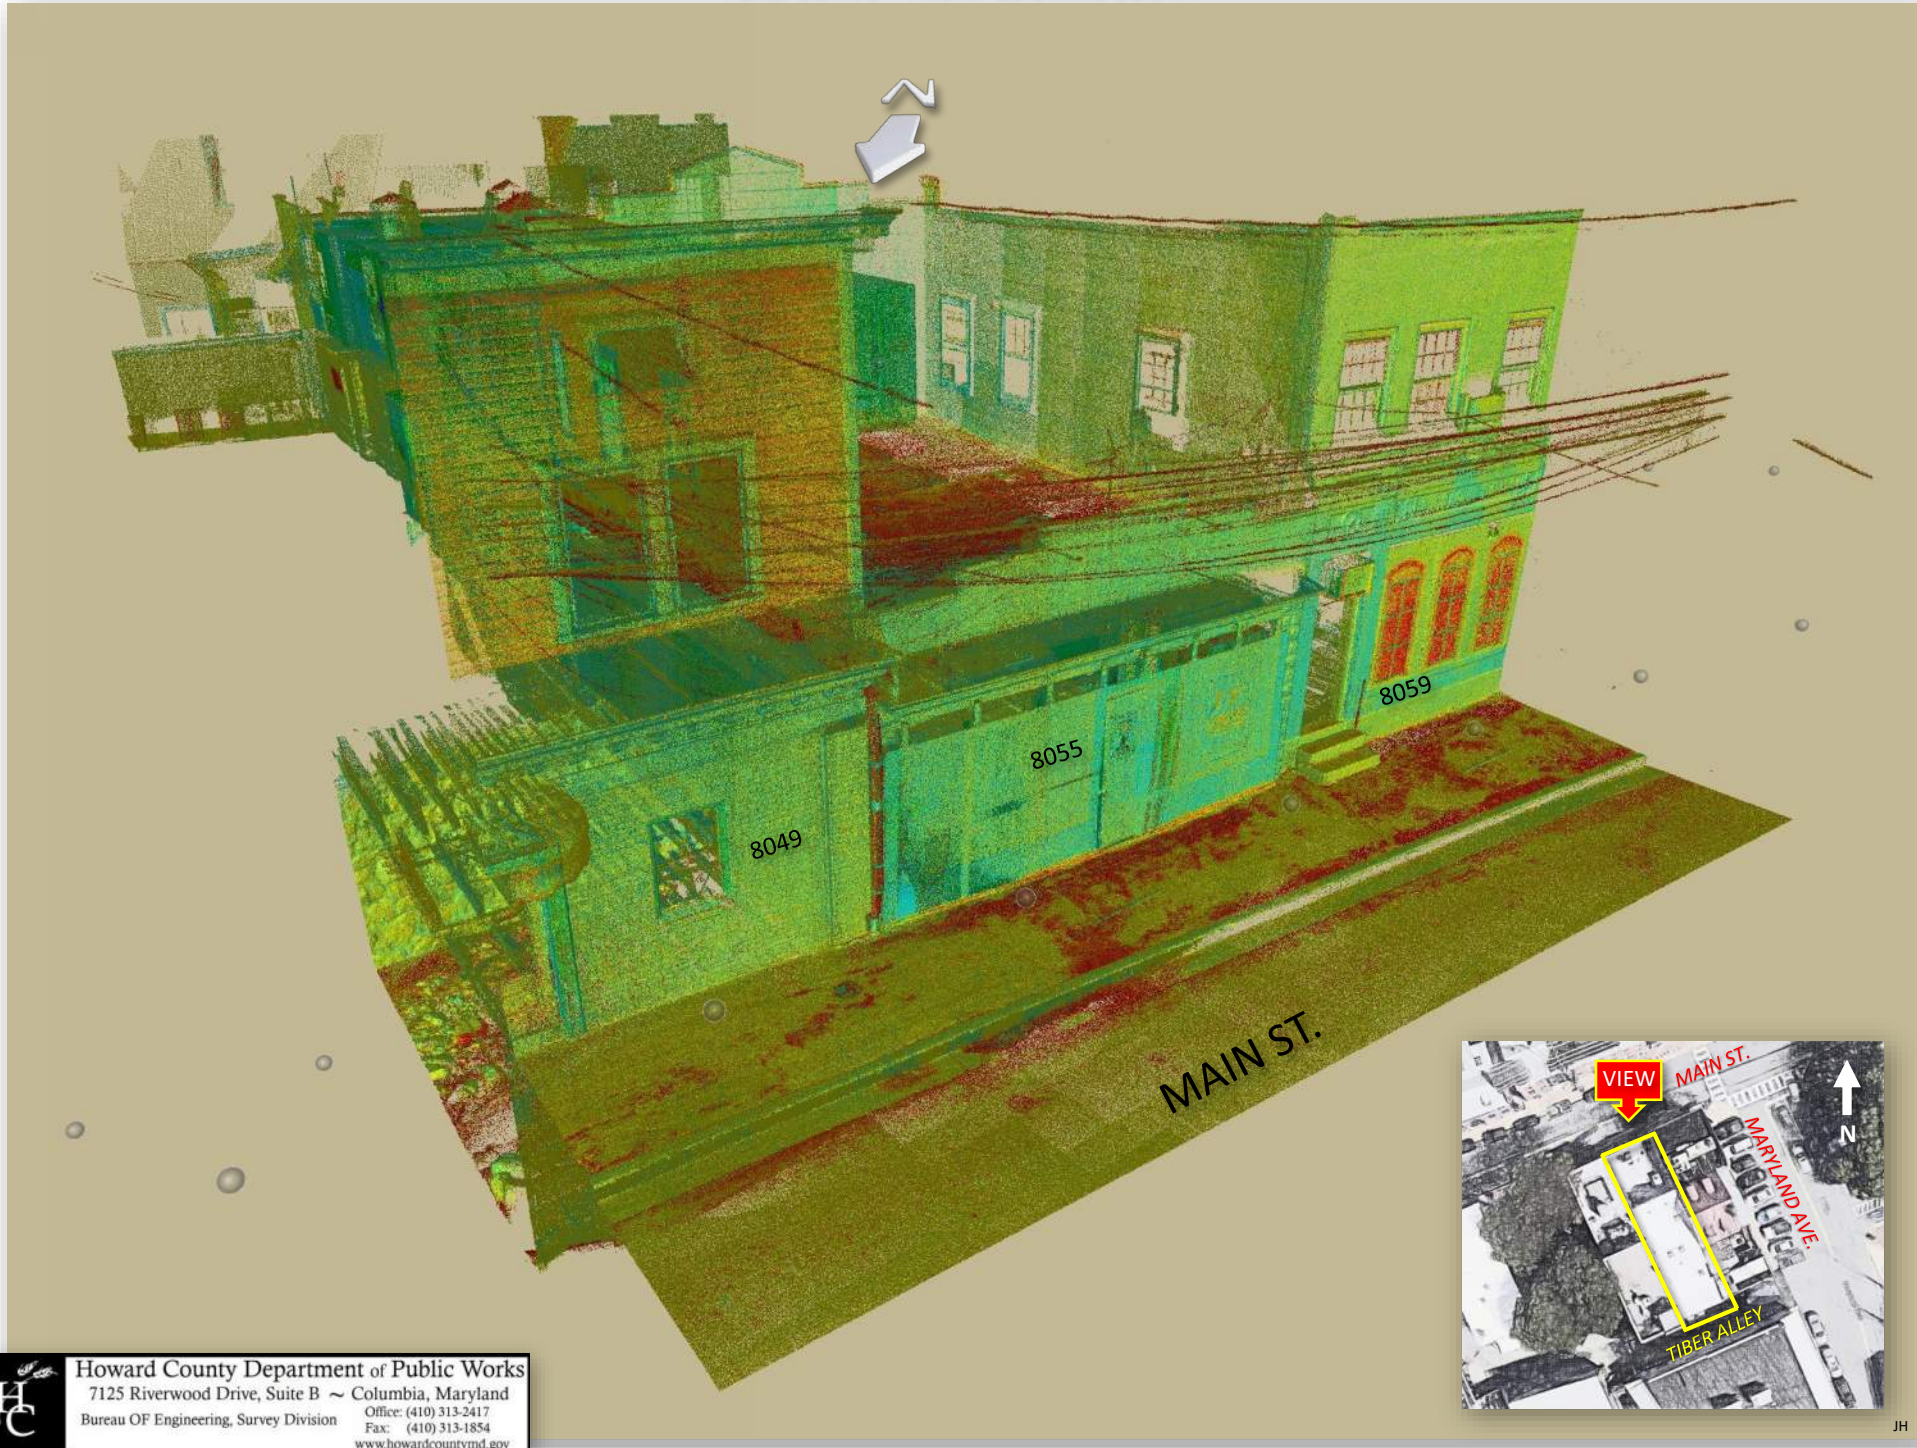


 Howard County Department of Public Works
7125 Riverwood Drive, Suite B ~ Columbia, Maryland
Bureau OF Engineering, Survey Division Office: (410) 313-2417
Fax: (410) 313-1854
www.howardcountymd.gov

8055 MAIN STREET. ELLICOTT CITY – MAY 19-20, 2020
PERSPECTIVE – EAST SIDE LOOKING SOUTH WEST

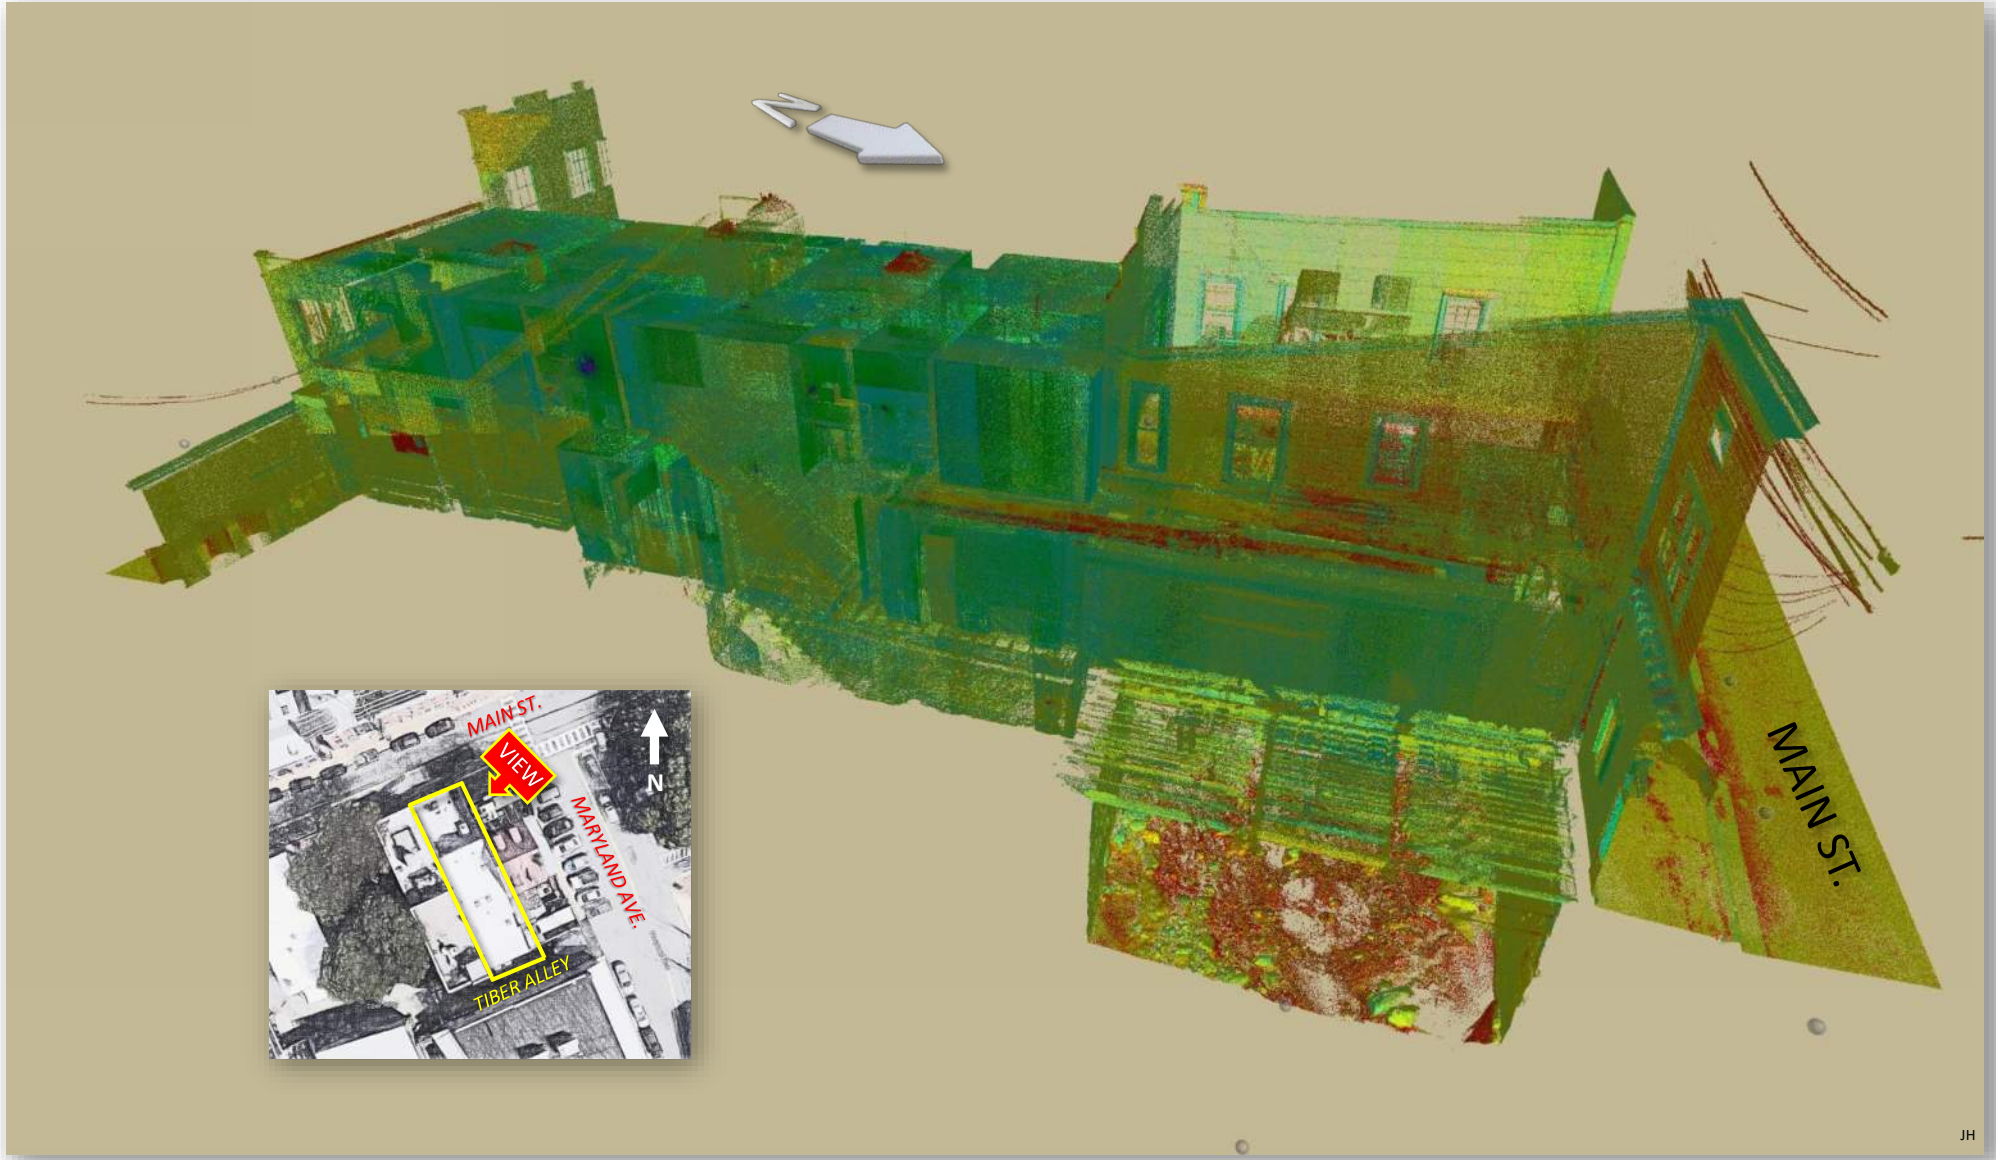


JH


8055 MAIN STREET. ELLICOTT CITY – MAY 19-20, 2020
PERSPECTIVE – BACK LOOKING NORTH WEST

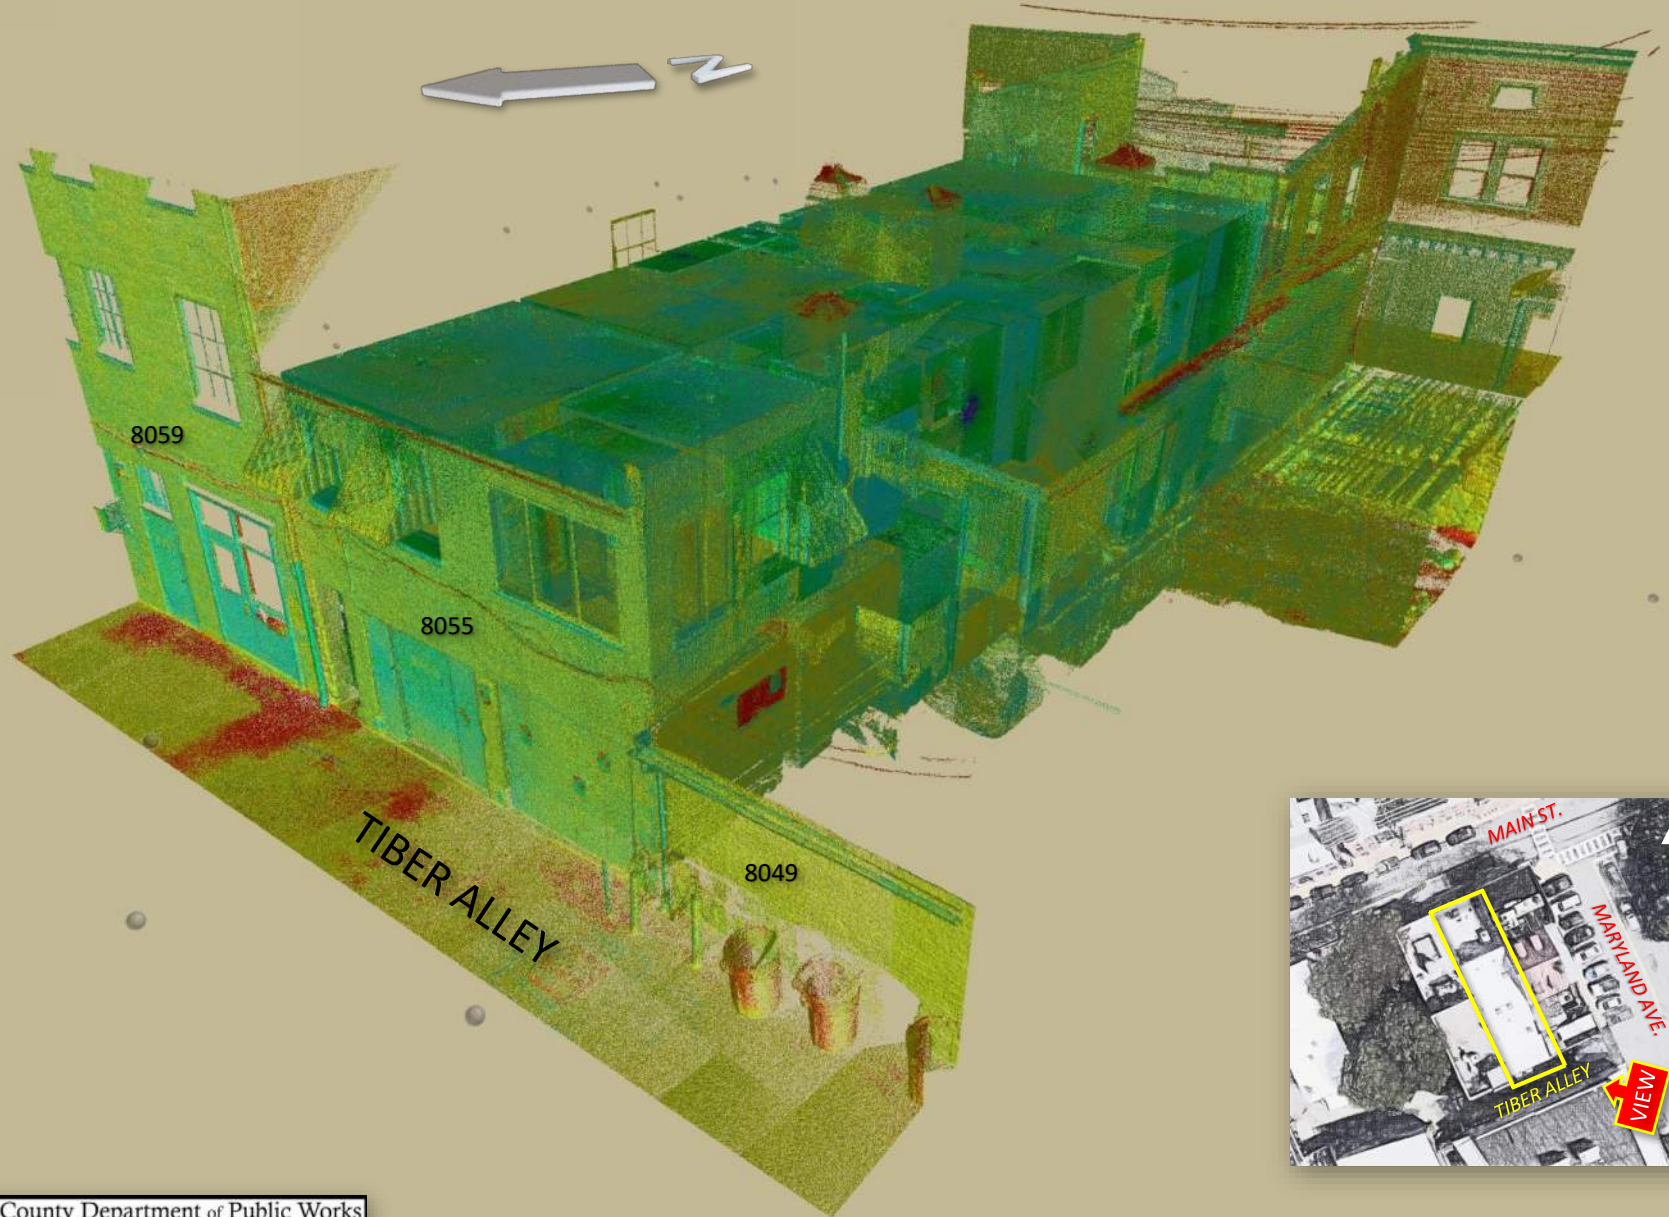


8055 MAIN STREET. ELLICOTT CITY – MAY 19-20, 2020
PERSPECTIVE – BACK LOOKING NORTH

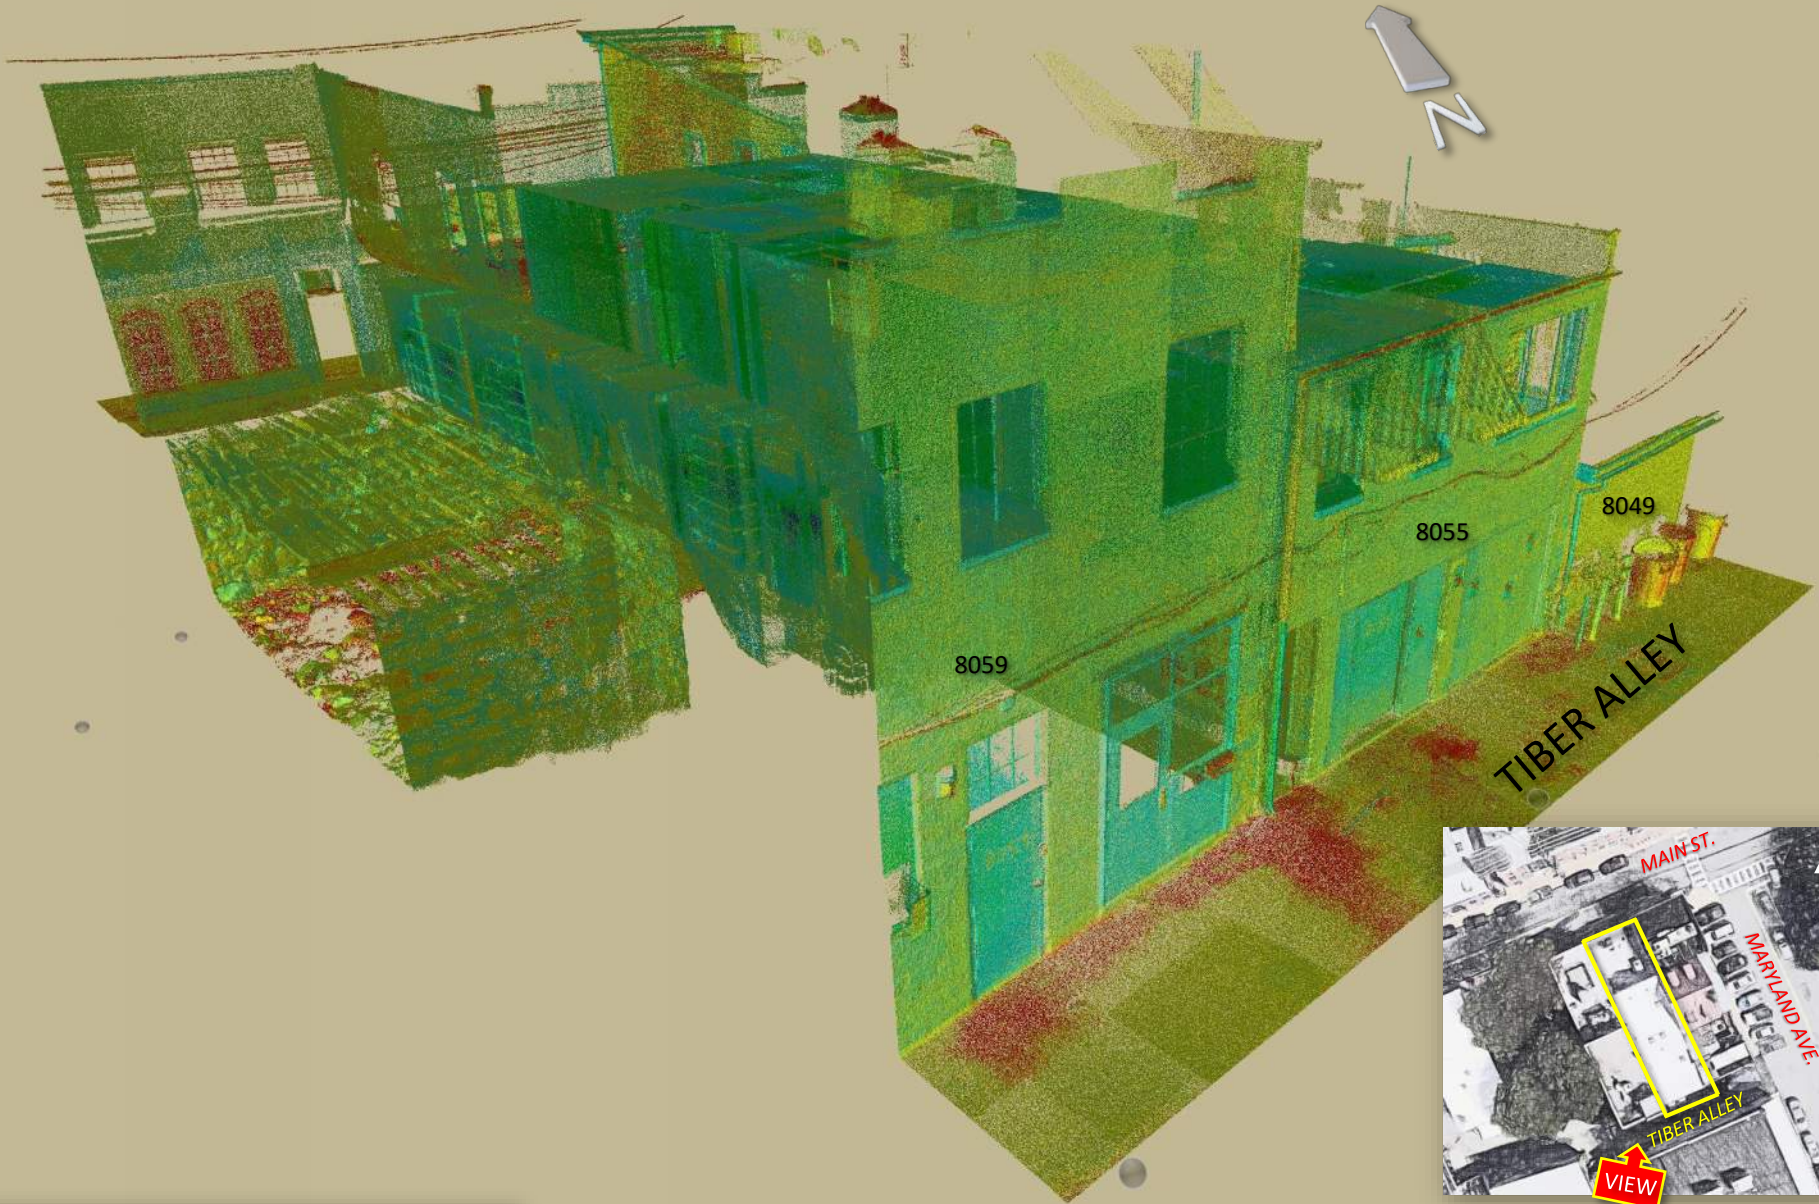

8055 MAIN STREET. ELLICOTT CITY – MAY 19-20, 2020
PERSPECTIVE – FRONT LOOKING SOUTH EAST

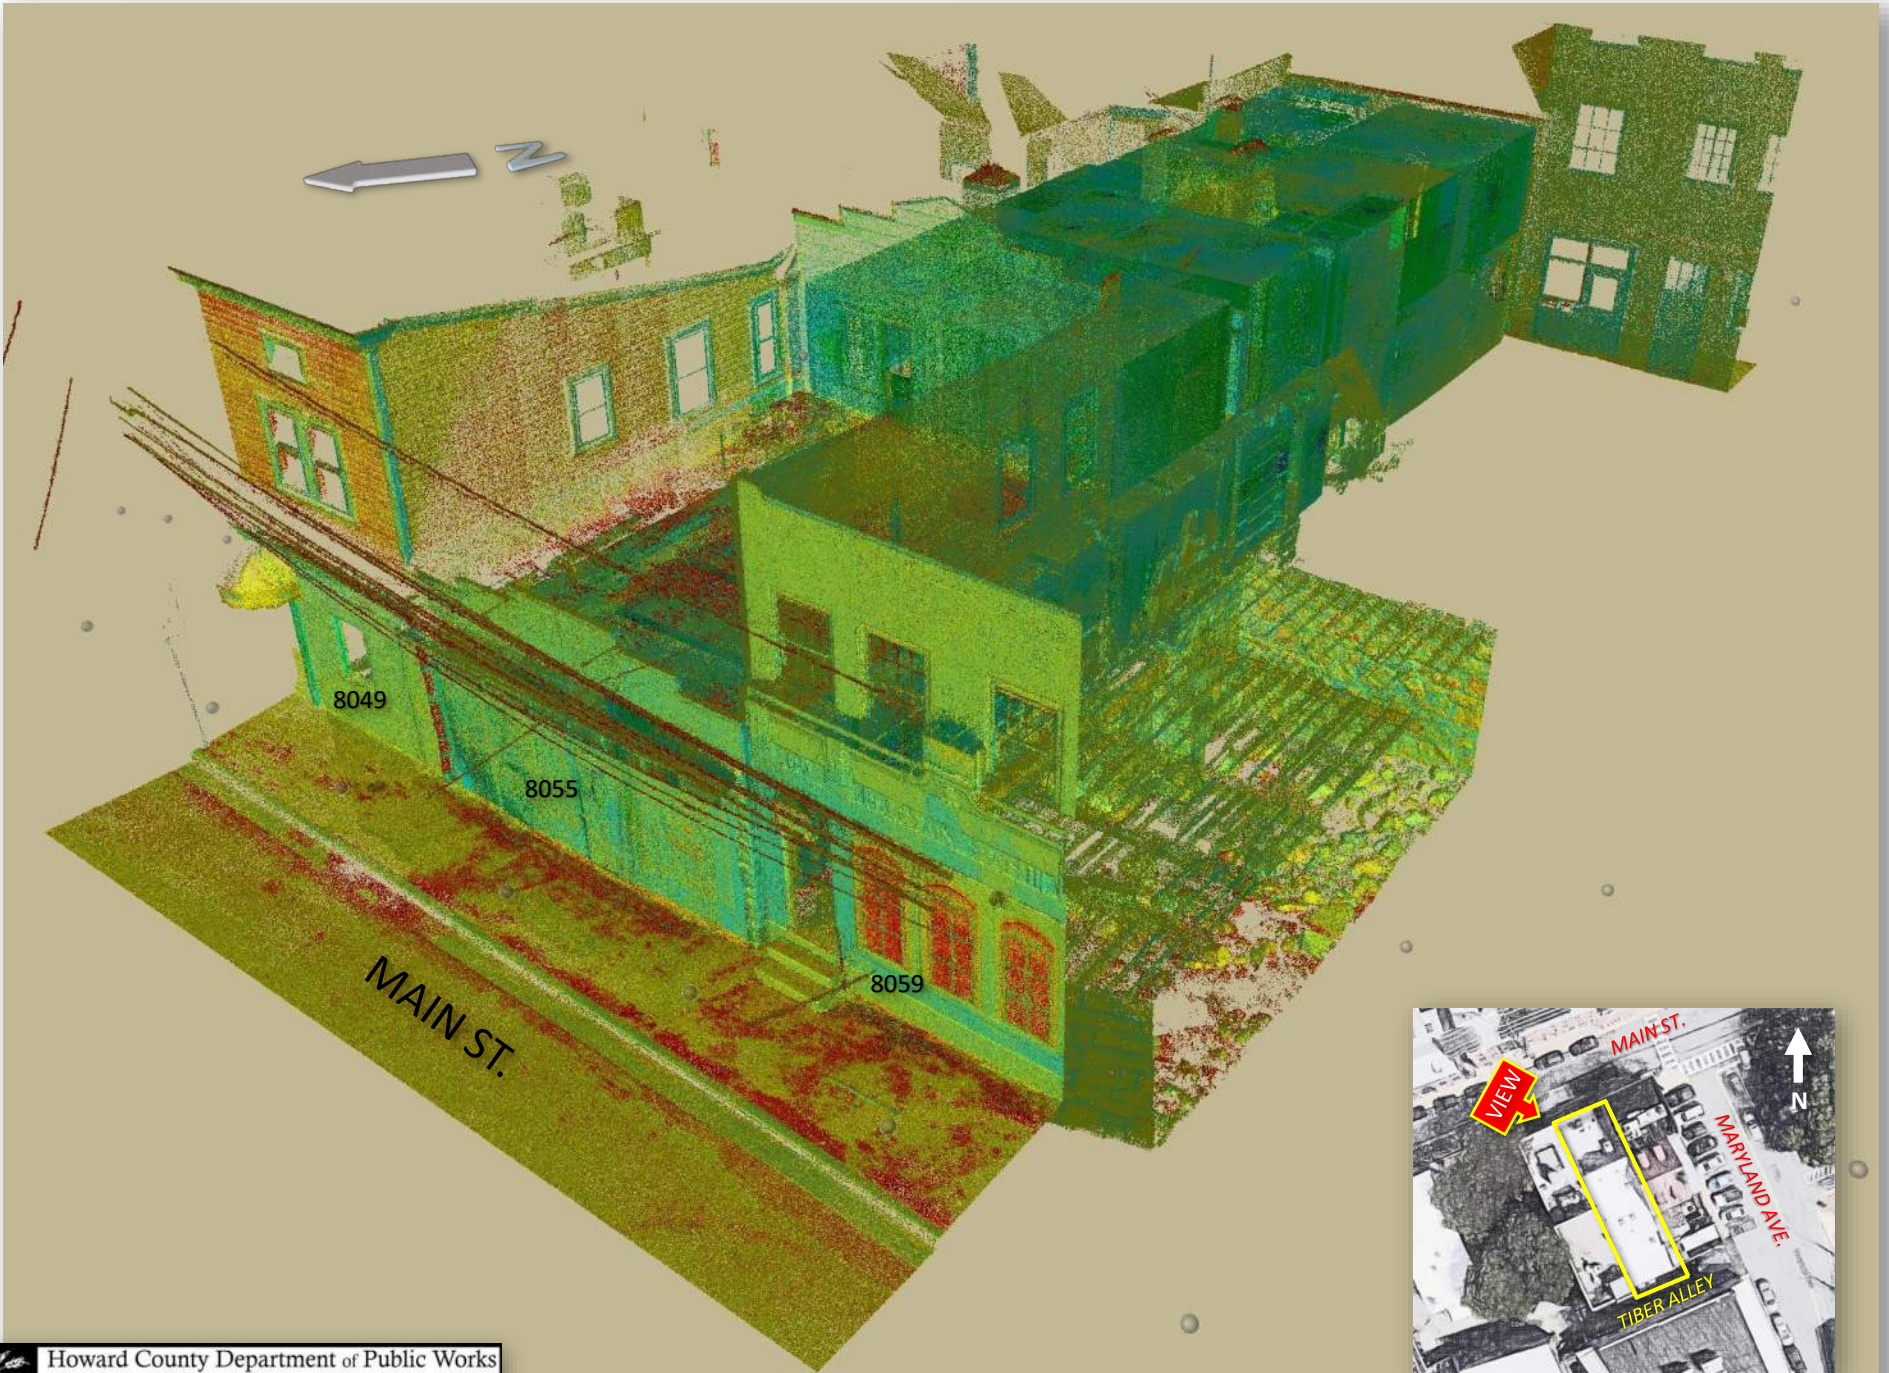

8055 MAIN STREET. ELLICOTT CITY – MAY 19-20, 2020
FLOOR PLAN – TOP DOWN VIEW

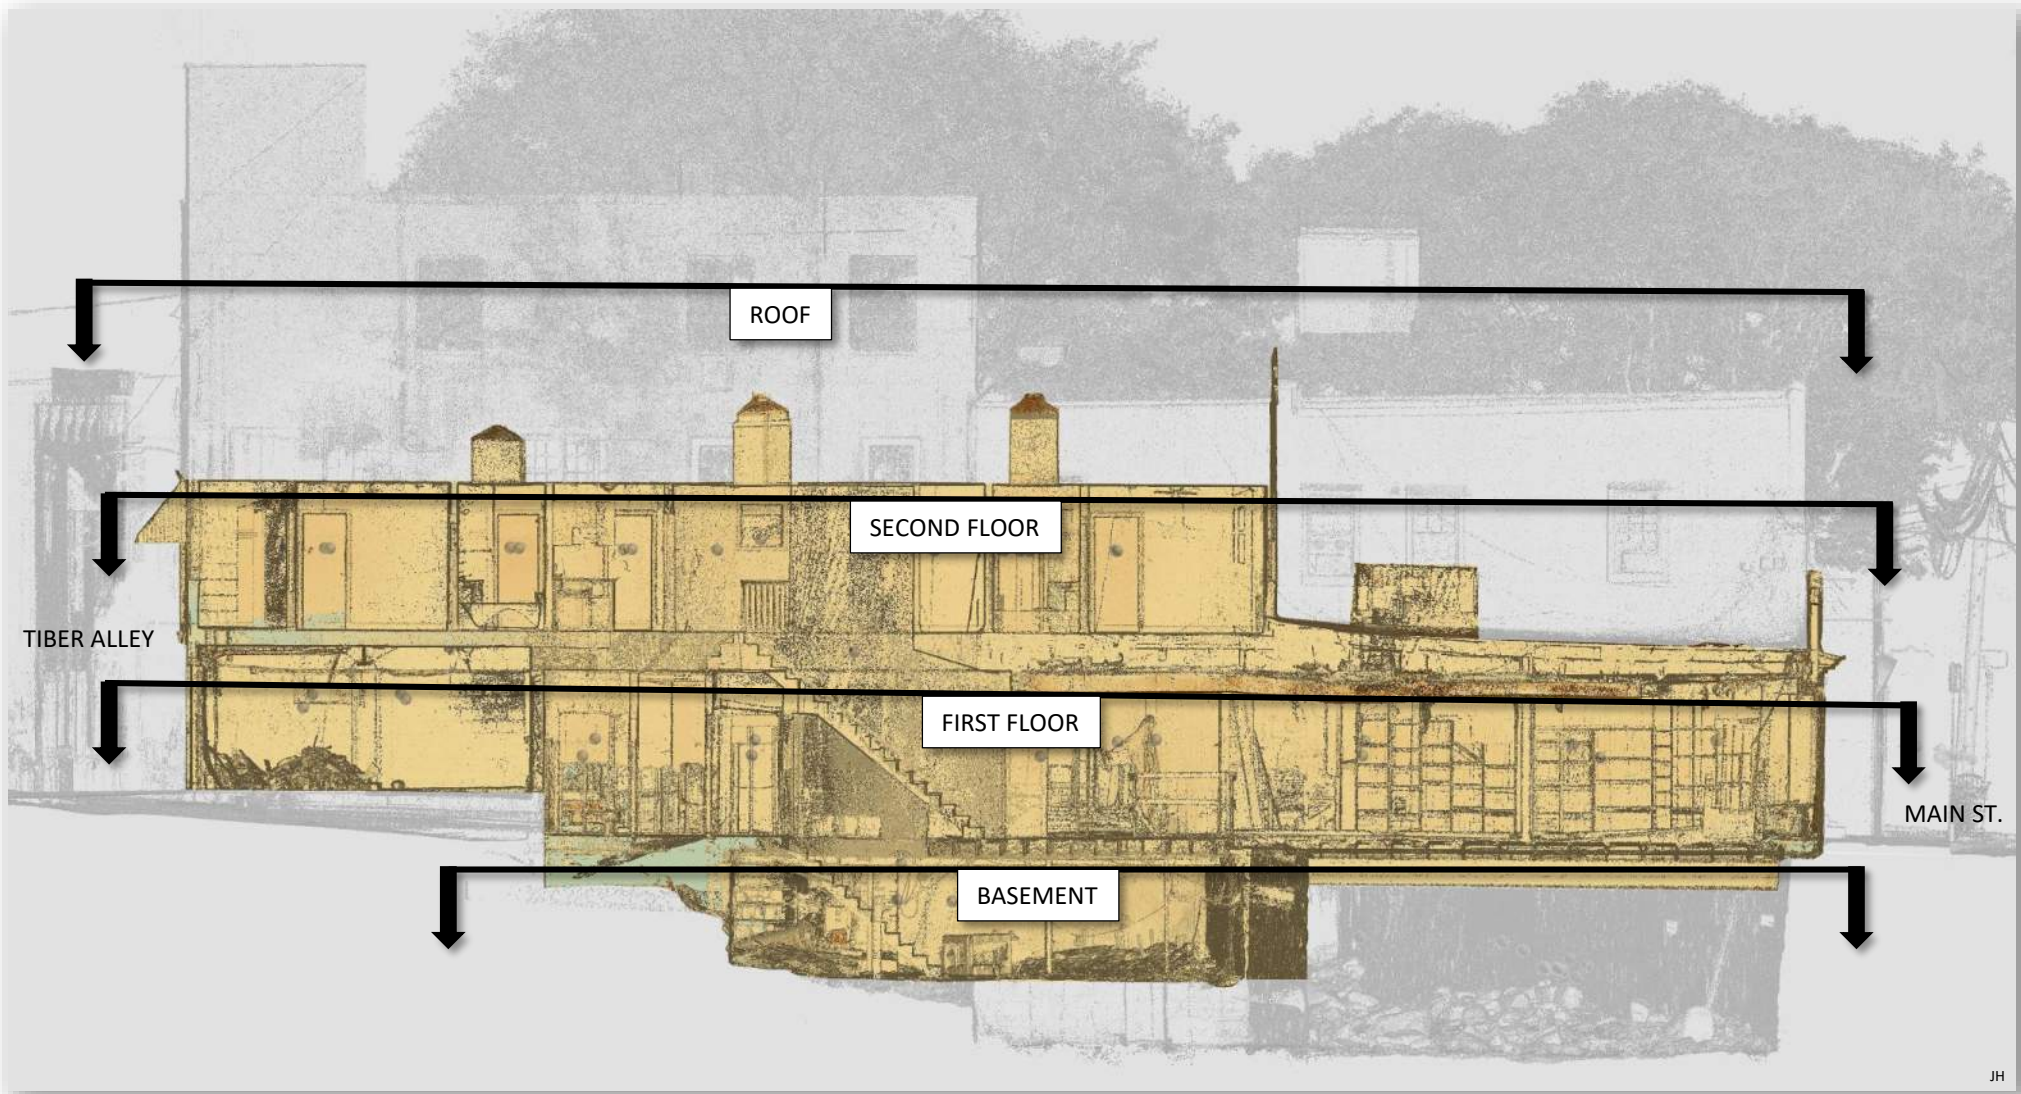


JH

8055 MAIN STREET. ELLICOTT CITY – MAY 19-20, 2020
DIRT BASEMENT AND RIVER


Ⓒ OPENING IN WALL
3.6' x 2.8', INV. 122.3'

Ⓐ OPENING IN RIVER WALL
2.1' x 1.3', INV. 122.5'


Ⓑ OPENING IN RIVER WALL
1.6' x 1.4', INV. 117.0'

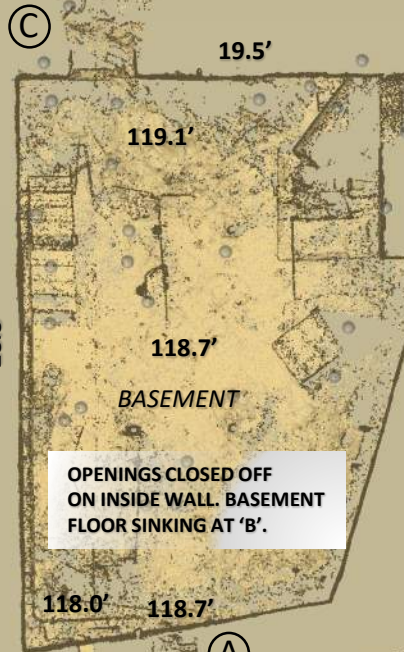


ALL WALLS ARE STONE

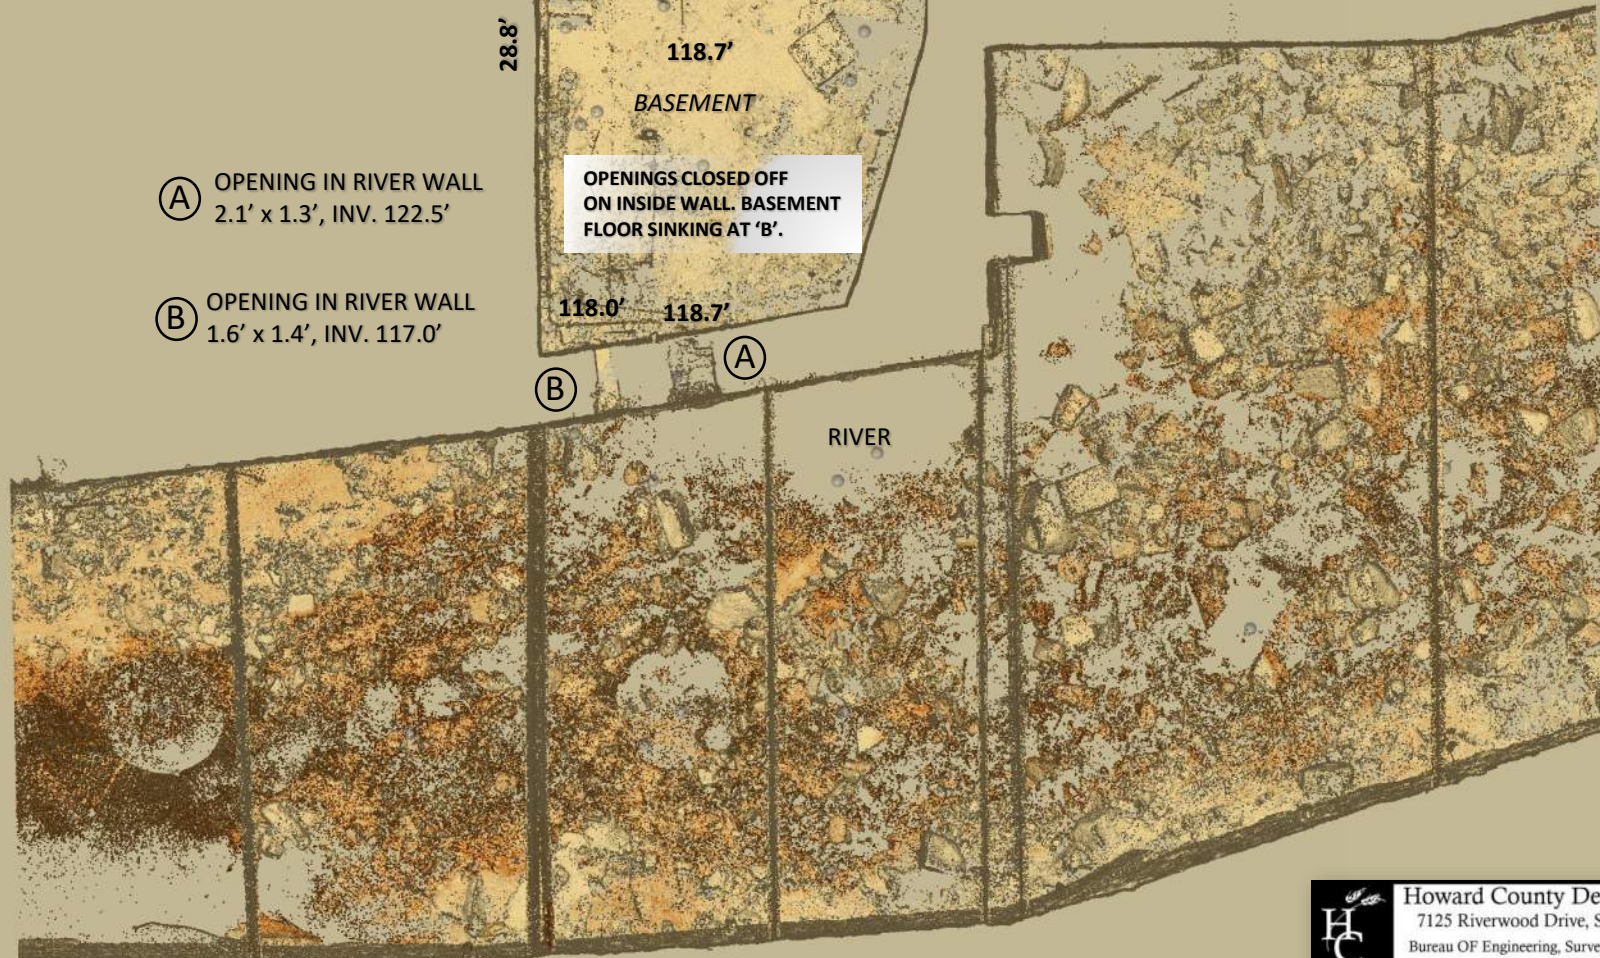

8055 MAIN STREET. ELLICOTT CITY – MAY 19-20, 2020
DIRT BASEMENT DETAIL 'A' – LOOKING FRONT TO BACK

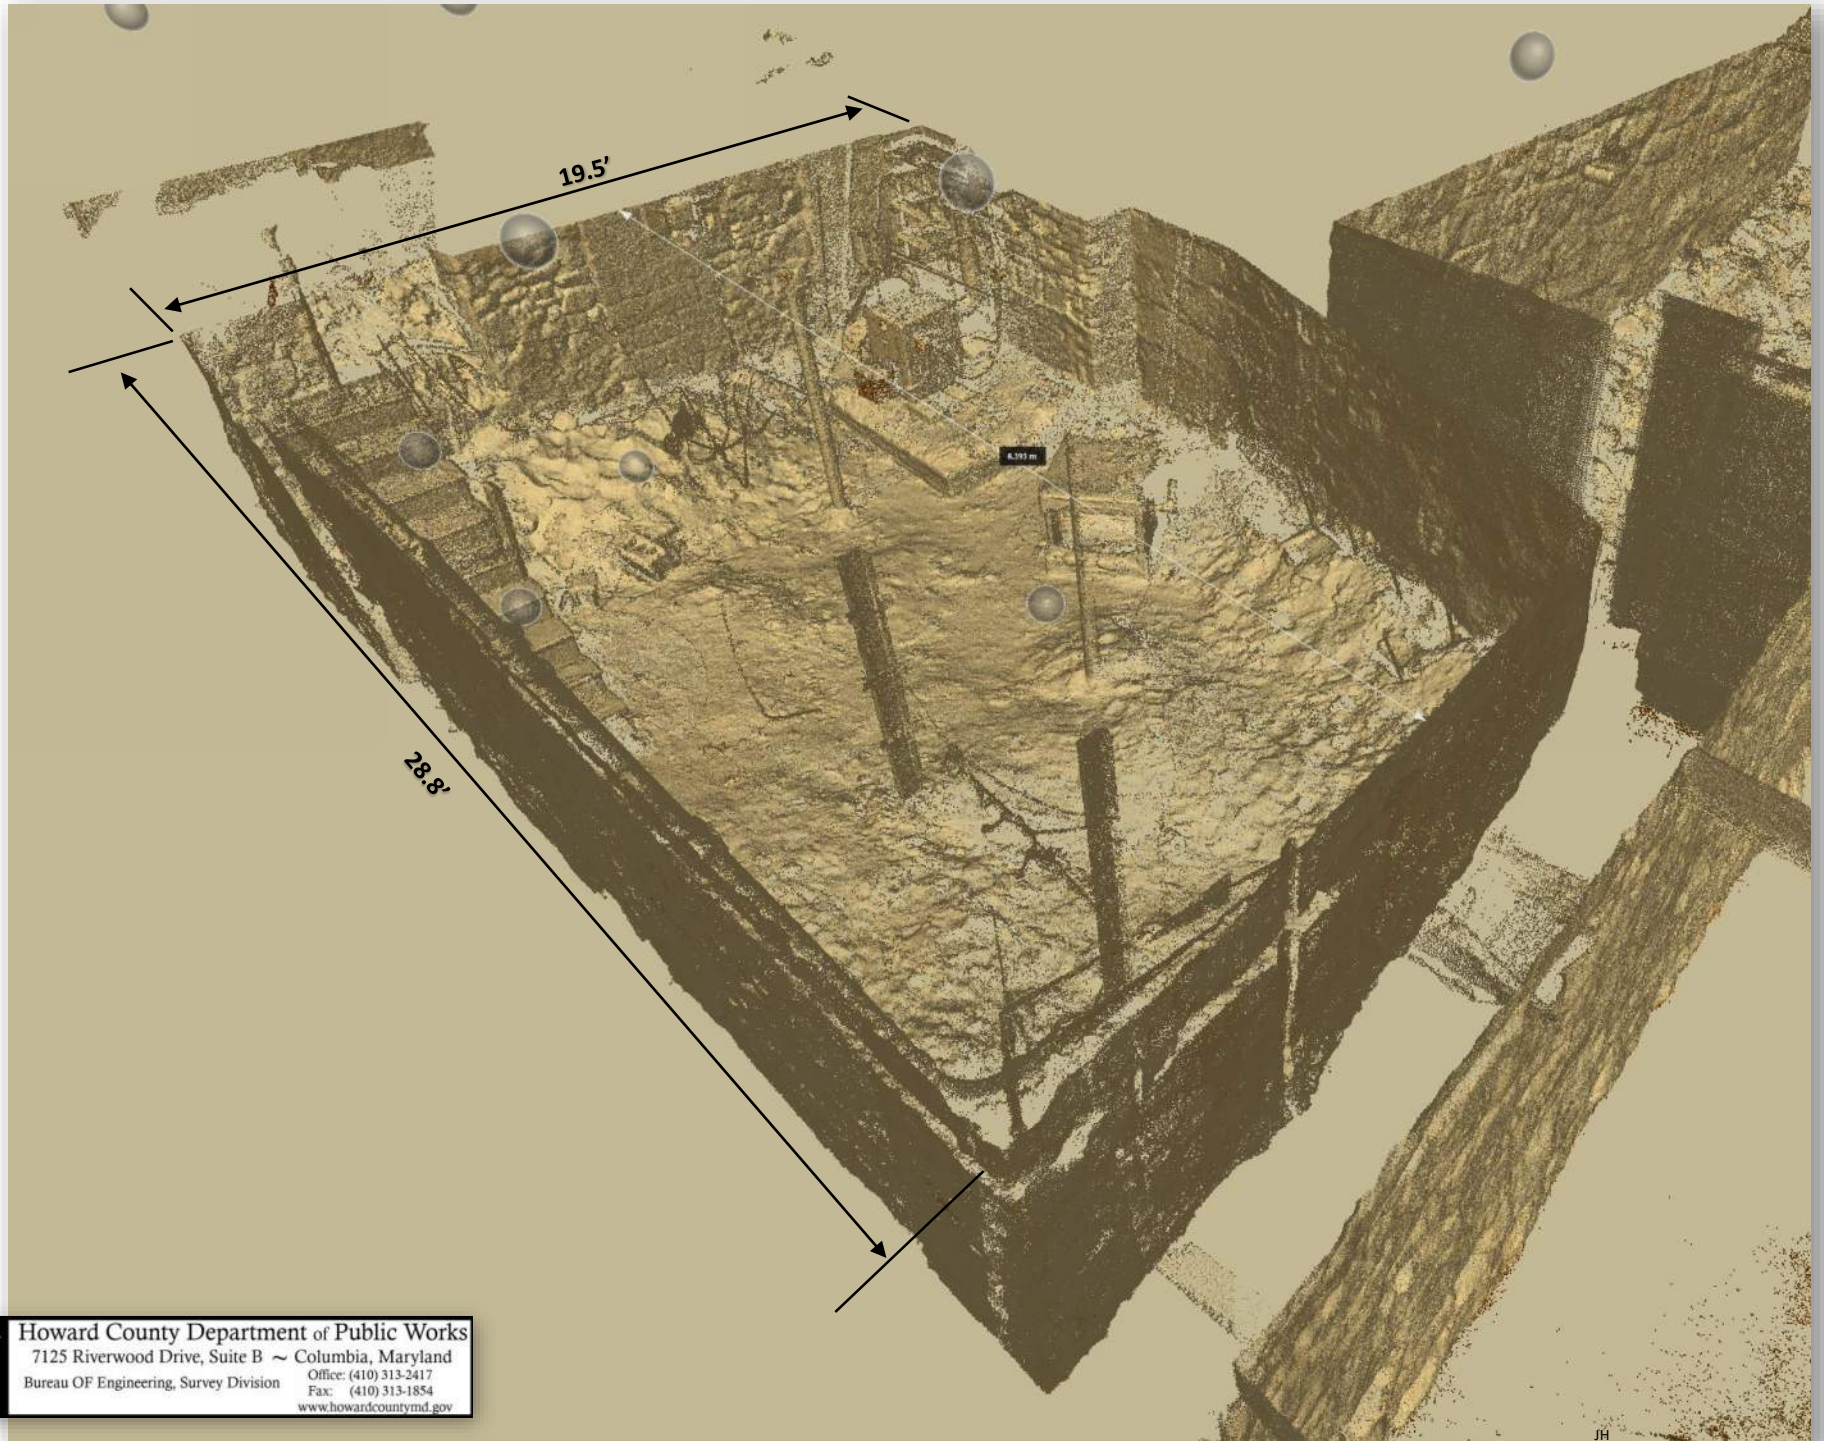

8055 MAIN STREET. ELLICOTT CITY – MAY 19-20, 2020
DIRT BASEMENT DETAIL 'B' – LOOKING FRONT TO BACK

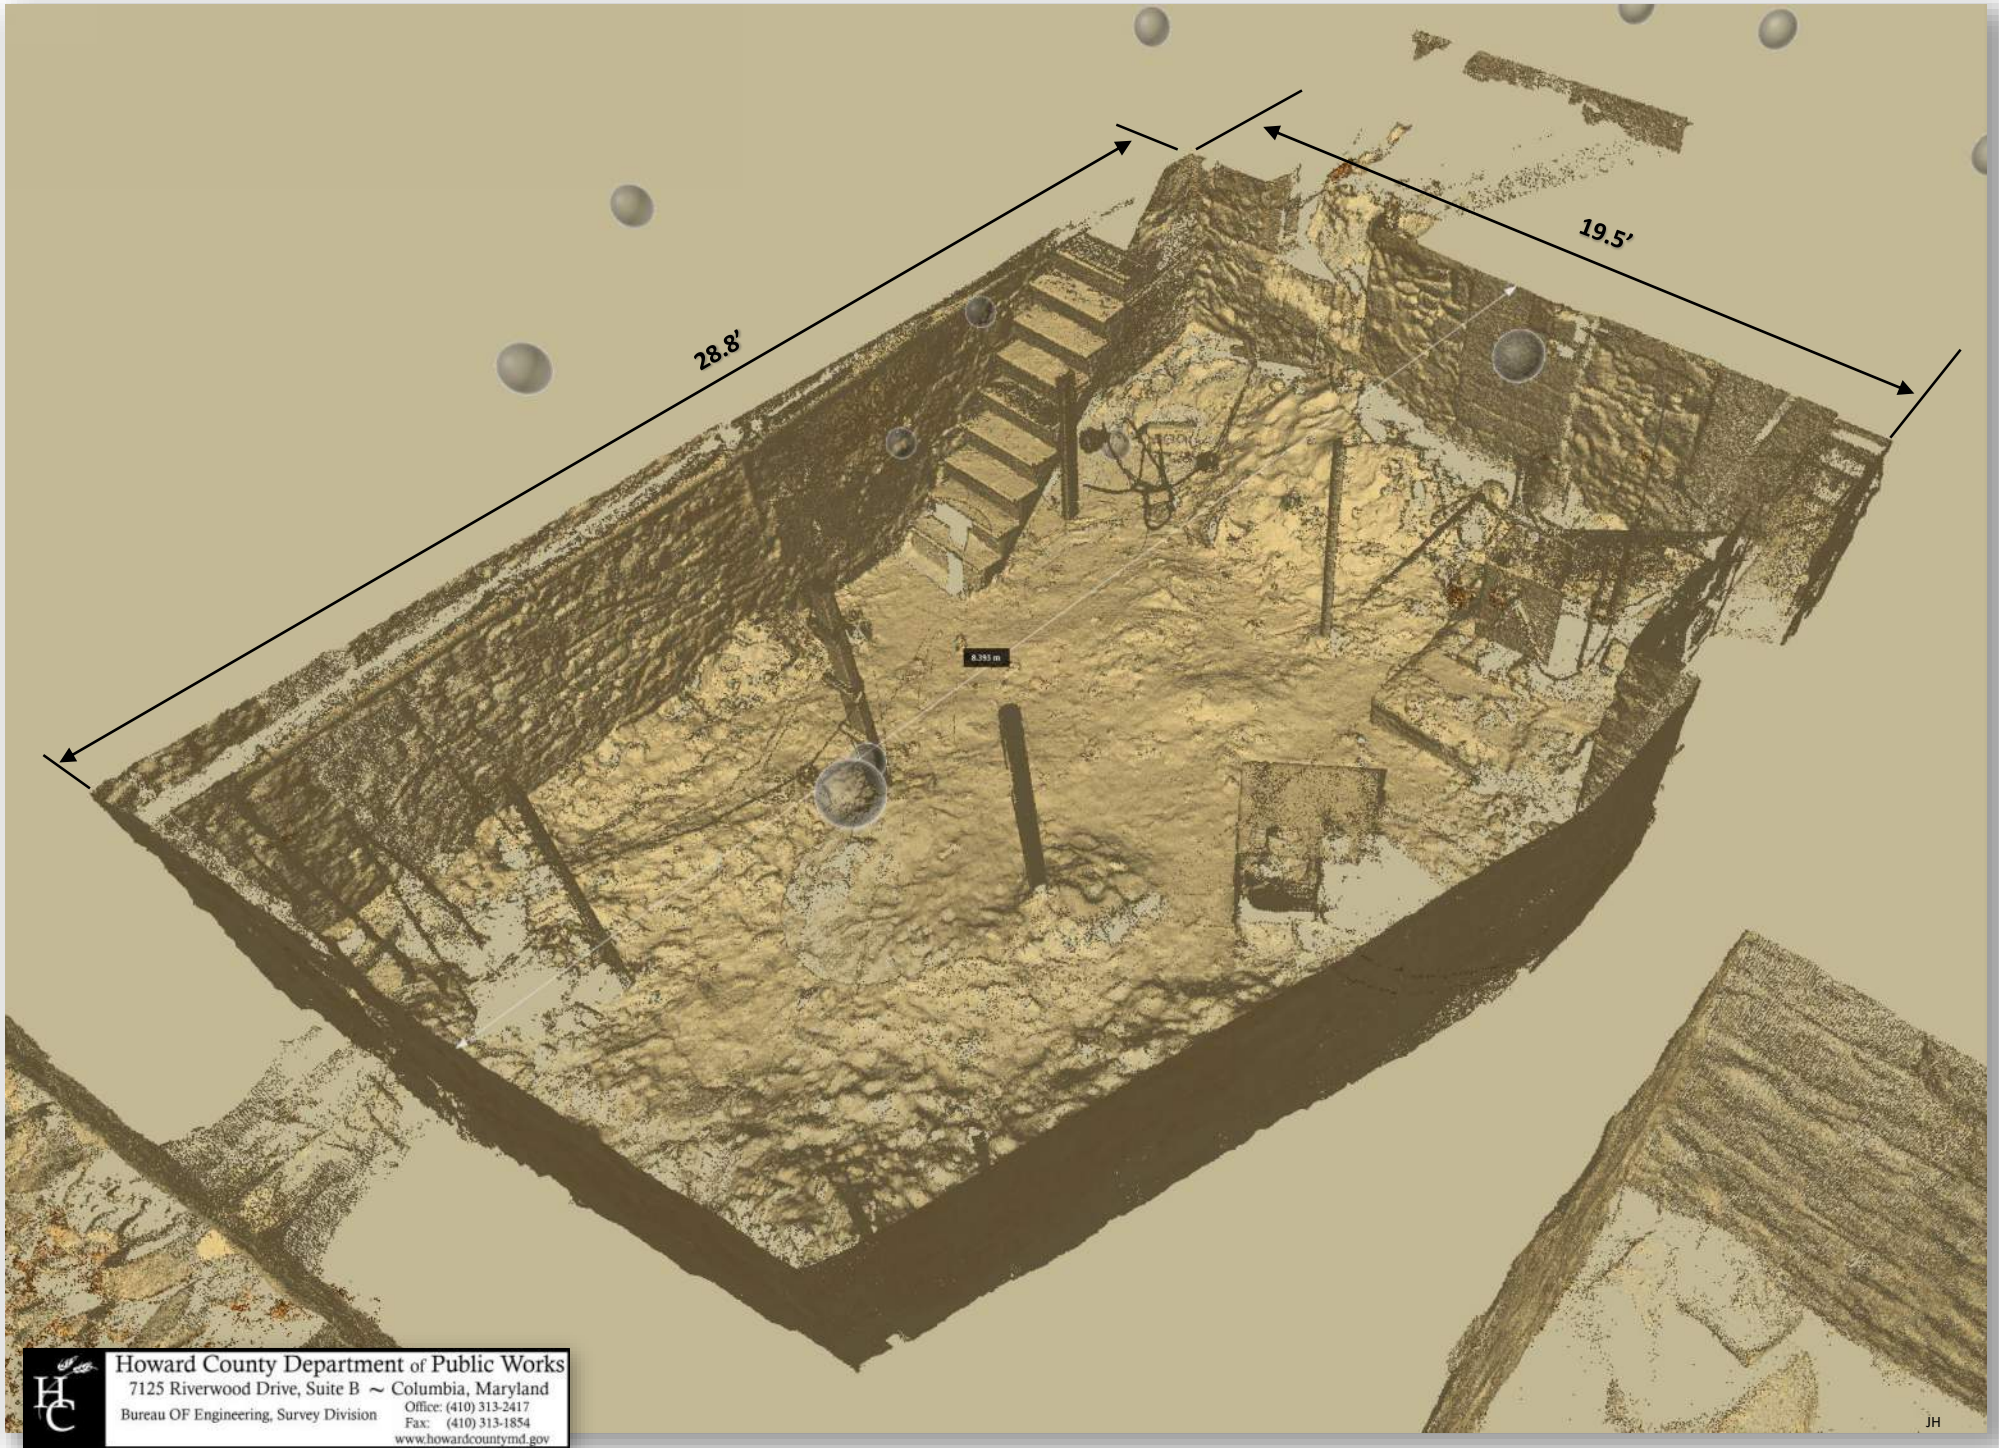


Howard County Department of Public Works
7125 Riverwood Drive, Suite B ~ Columbia, Maryland
Bureau OF Engineering, Survey Division Office: (410) 313-2417
Fax: (410) 313-1854
www.howardcountymd.gov

JH

8055 MAIN STREET. ELLICOTT CITY – MAY 19-20, 2020
FIRST FLOOR




8055 MAIN STREET. ELLICOTT CITY – MAY 19-20, 2020
FIRST FLOOR – DETAIL 'A'

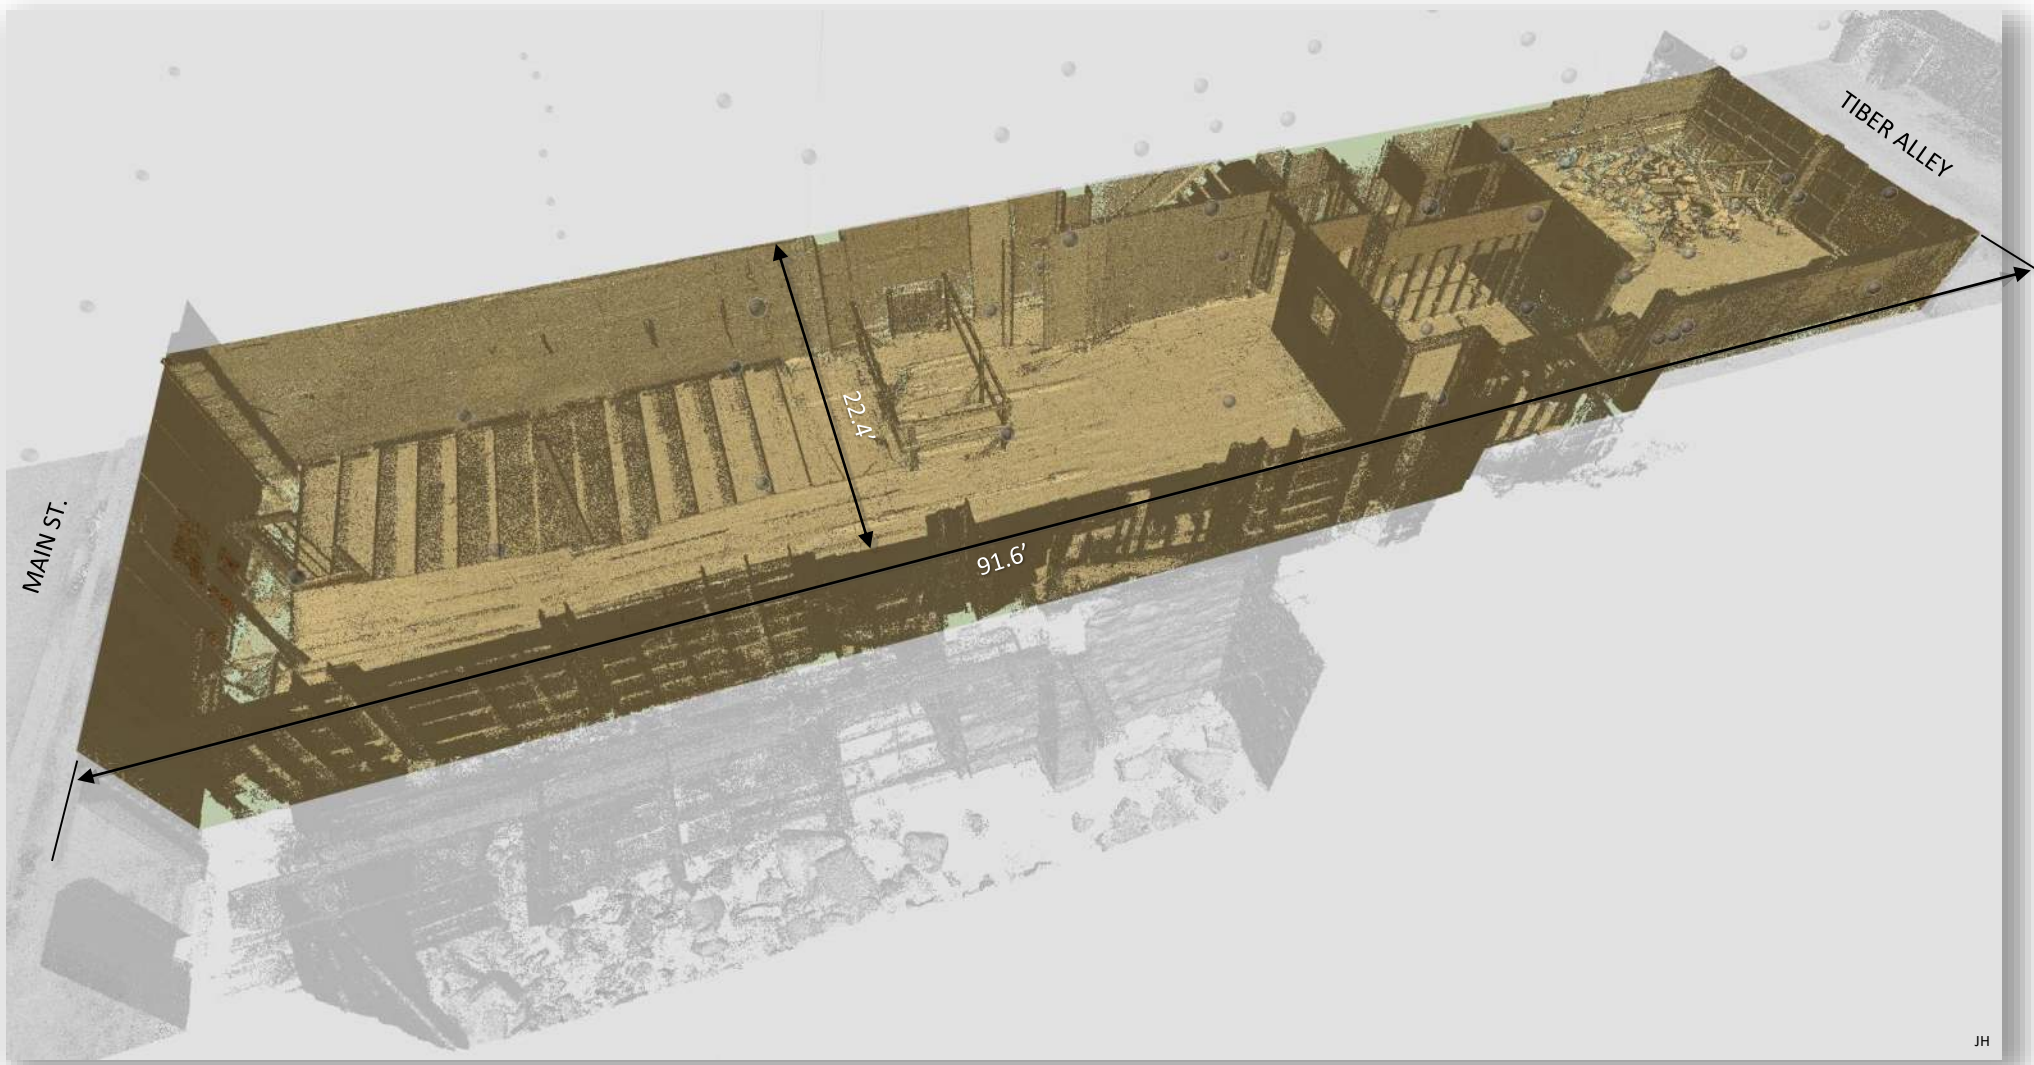


JH

8055 MAIN STREET. ELLICOTT CITY – MAY 19-20, 2020
FIRST FLOOR – DETAIL 'B'

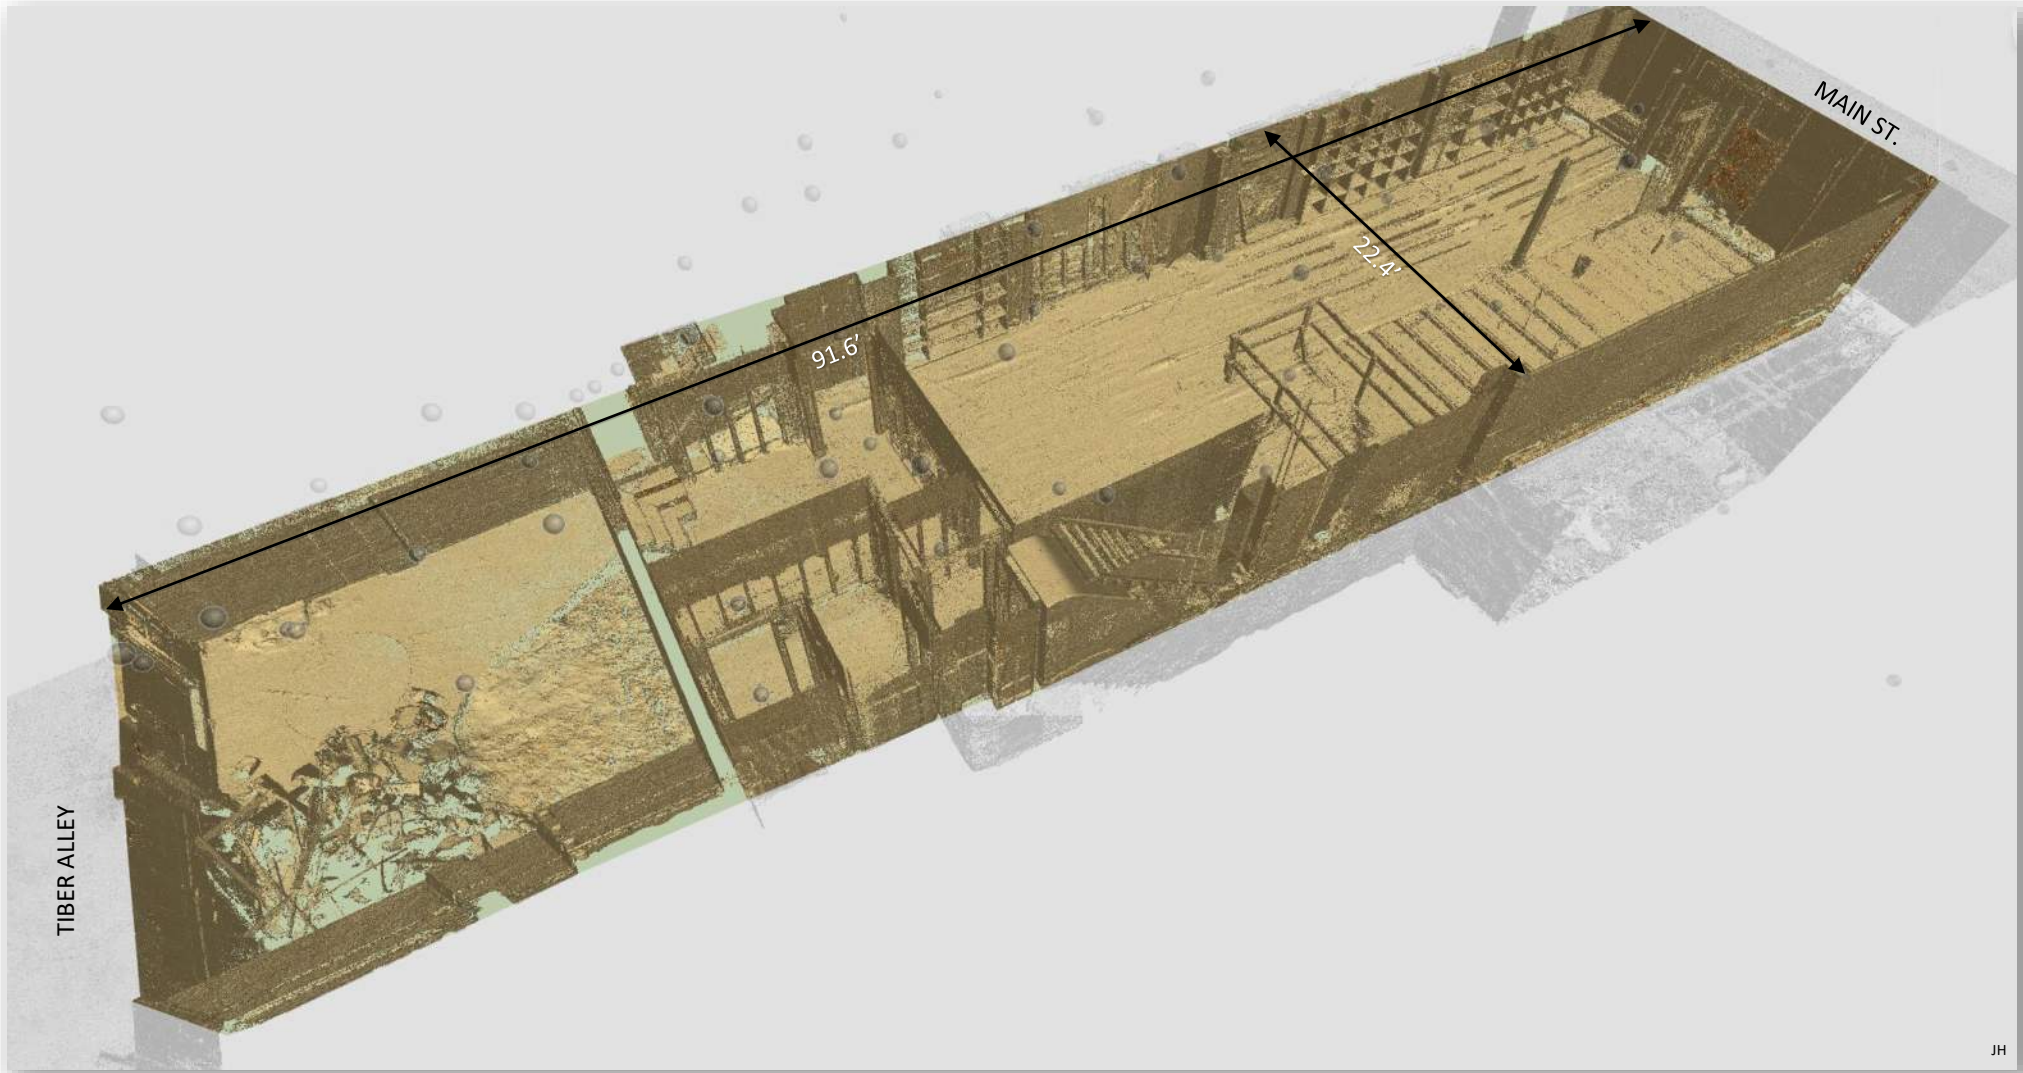


JH

8055 MAIN STREET. ELLICOTT CITY – MAY 19-20, 2020
SECOND FLOOR

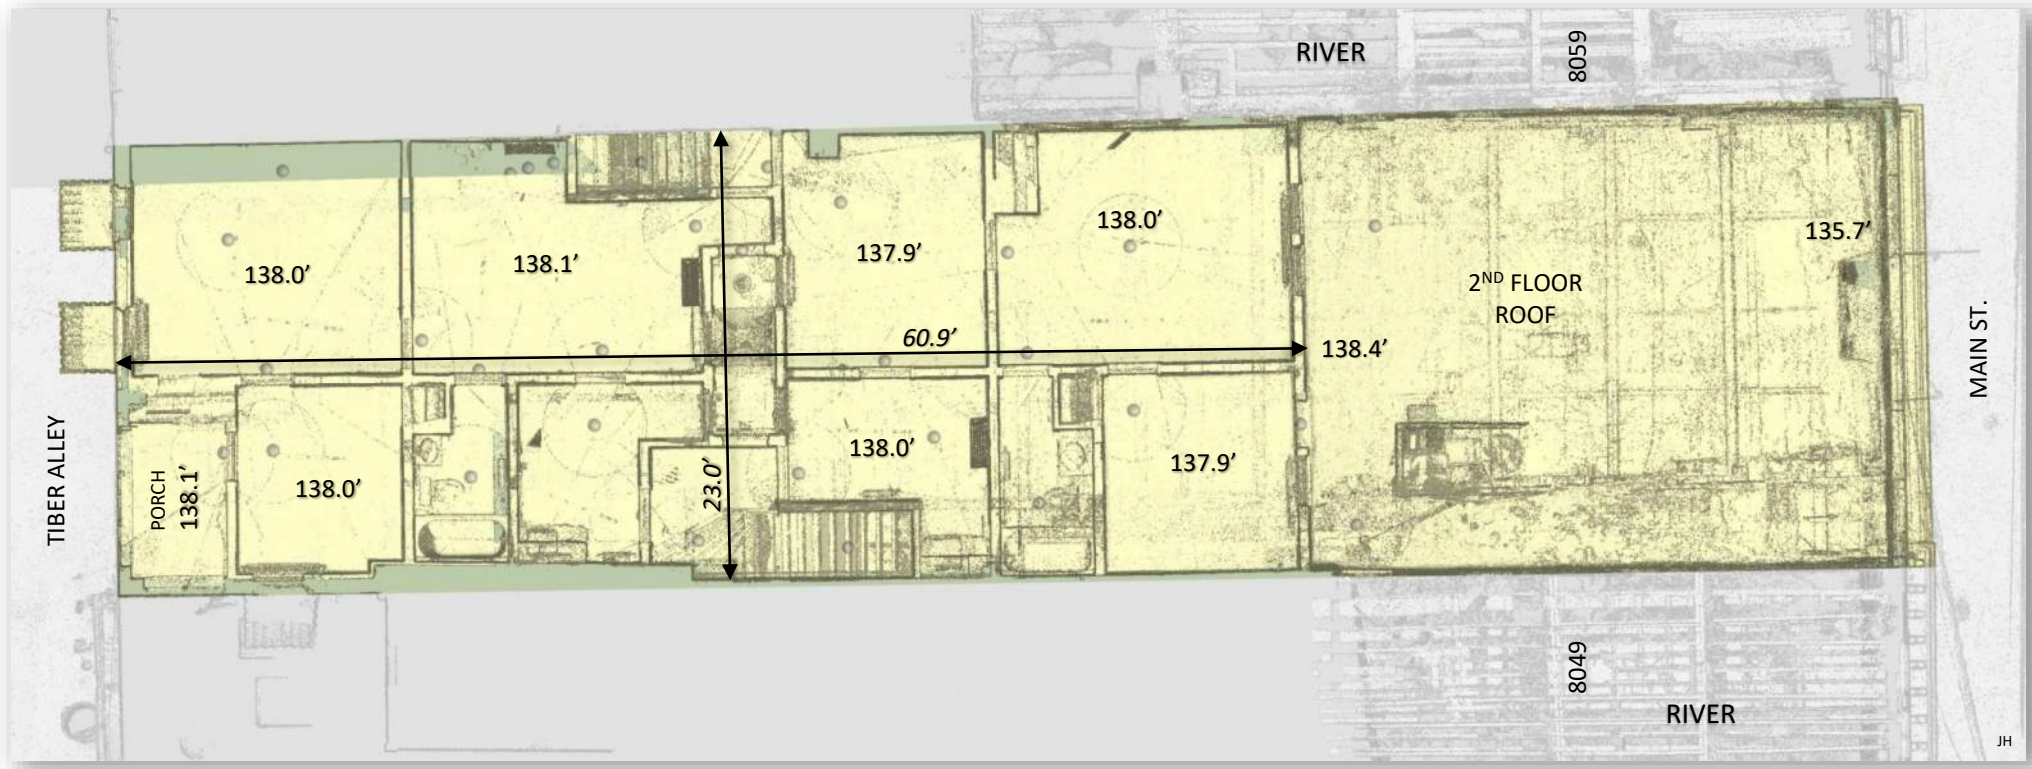

8055 MAIN STREET. ELLICOTT CITY – MAY 19-20, 2020
SECOND FLOOR – DETAIL 'A'

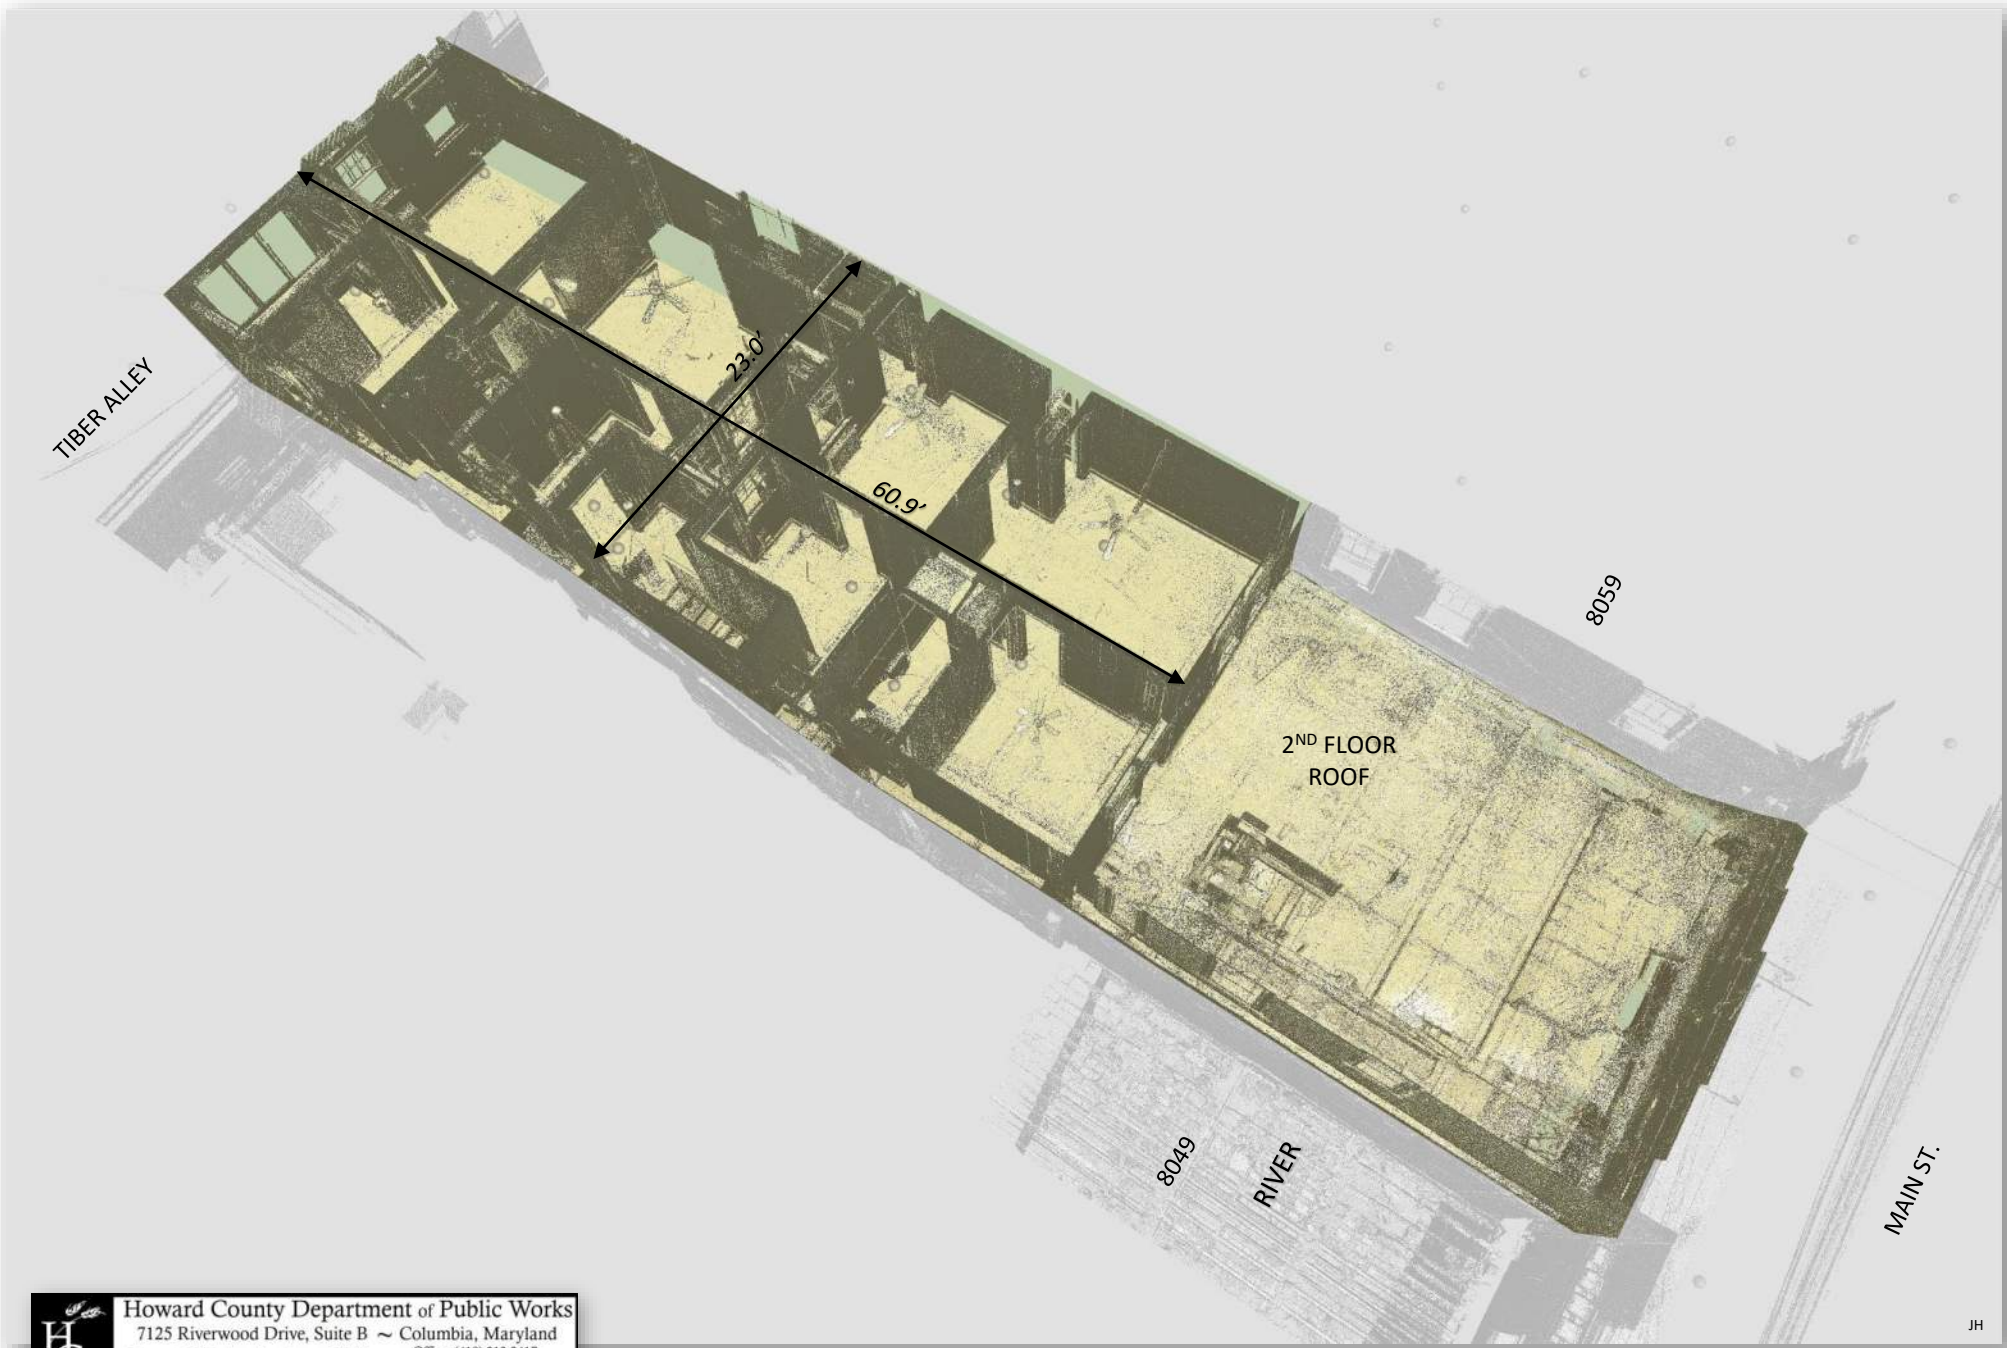


8055 MAIN STREET. ELLICOTT CITY – MAY 19-20, 2020
SECOND FLOOR – DETAIL 'B'



8055 MAIN STREET. ELLICOTT CITY – MAY 19-20, 2020
ROOF – DETAIL 'A' SHOWING STRUCTURES



8055 MAIN STREET. ELLICOTT CITY – MAY 19-20, 2020
ROOF – DETAIL 'B' SHOWING STRUCTURES

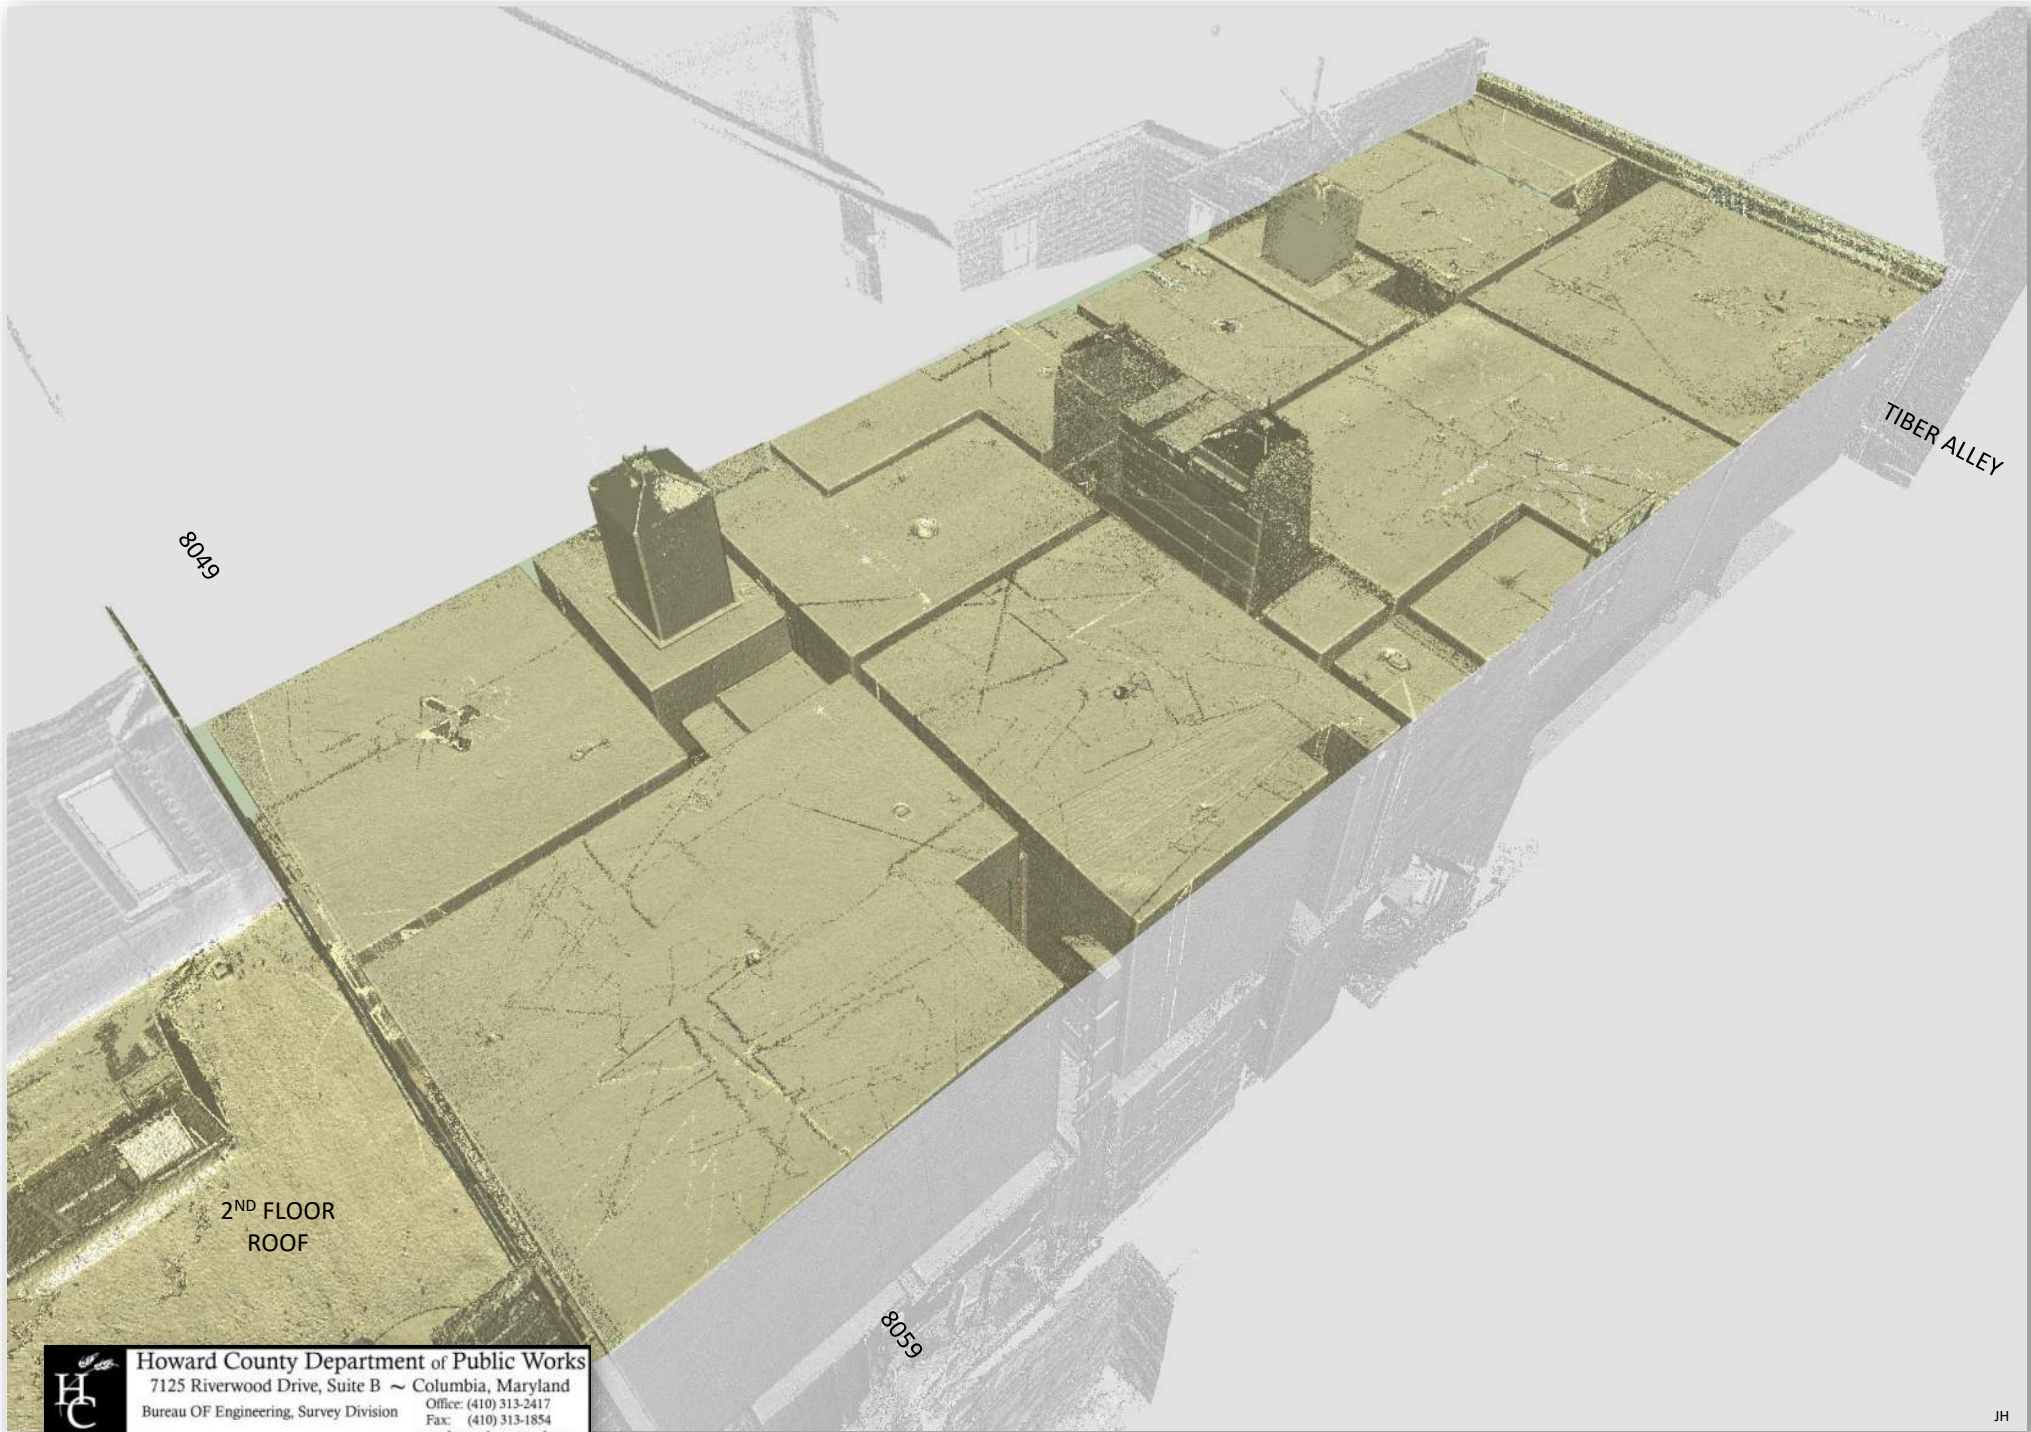

 Howard County Department of Public Works
7125 Riverwood Drive, Suite B ~ Columbia, Maryland
Bureau OF Engineering, Survey Division Office: (410) 313-2417
Fax: (410) 313-1854
www.howardcountymd.gov

8055 MAIN STREET. ELLICOTT CITY – MAY 19-20, 2020
ELEVATION VIEW INDEX



JH

8055 MAIN STREET. ELLICOTT CITY – MAY 19-20, 2020
ELEVATION 1




JH

8055 MAIN STREET. ELLICOTT CITY – MAY 19-20, 2020
ELEVATION 2




JH

8055 MAIN STREET. ELLICOTT CITY – MAY 19-20, 2020
ELEVATION 3

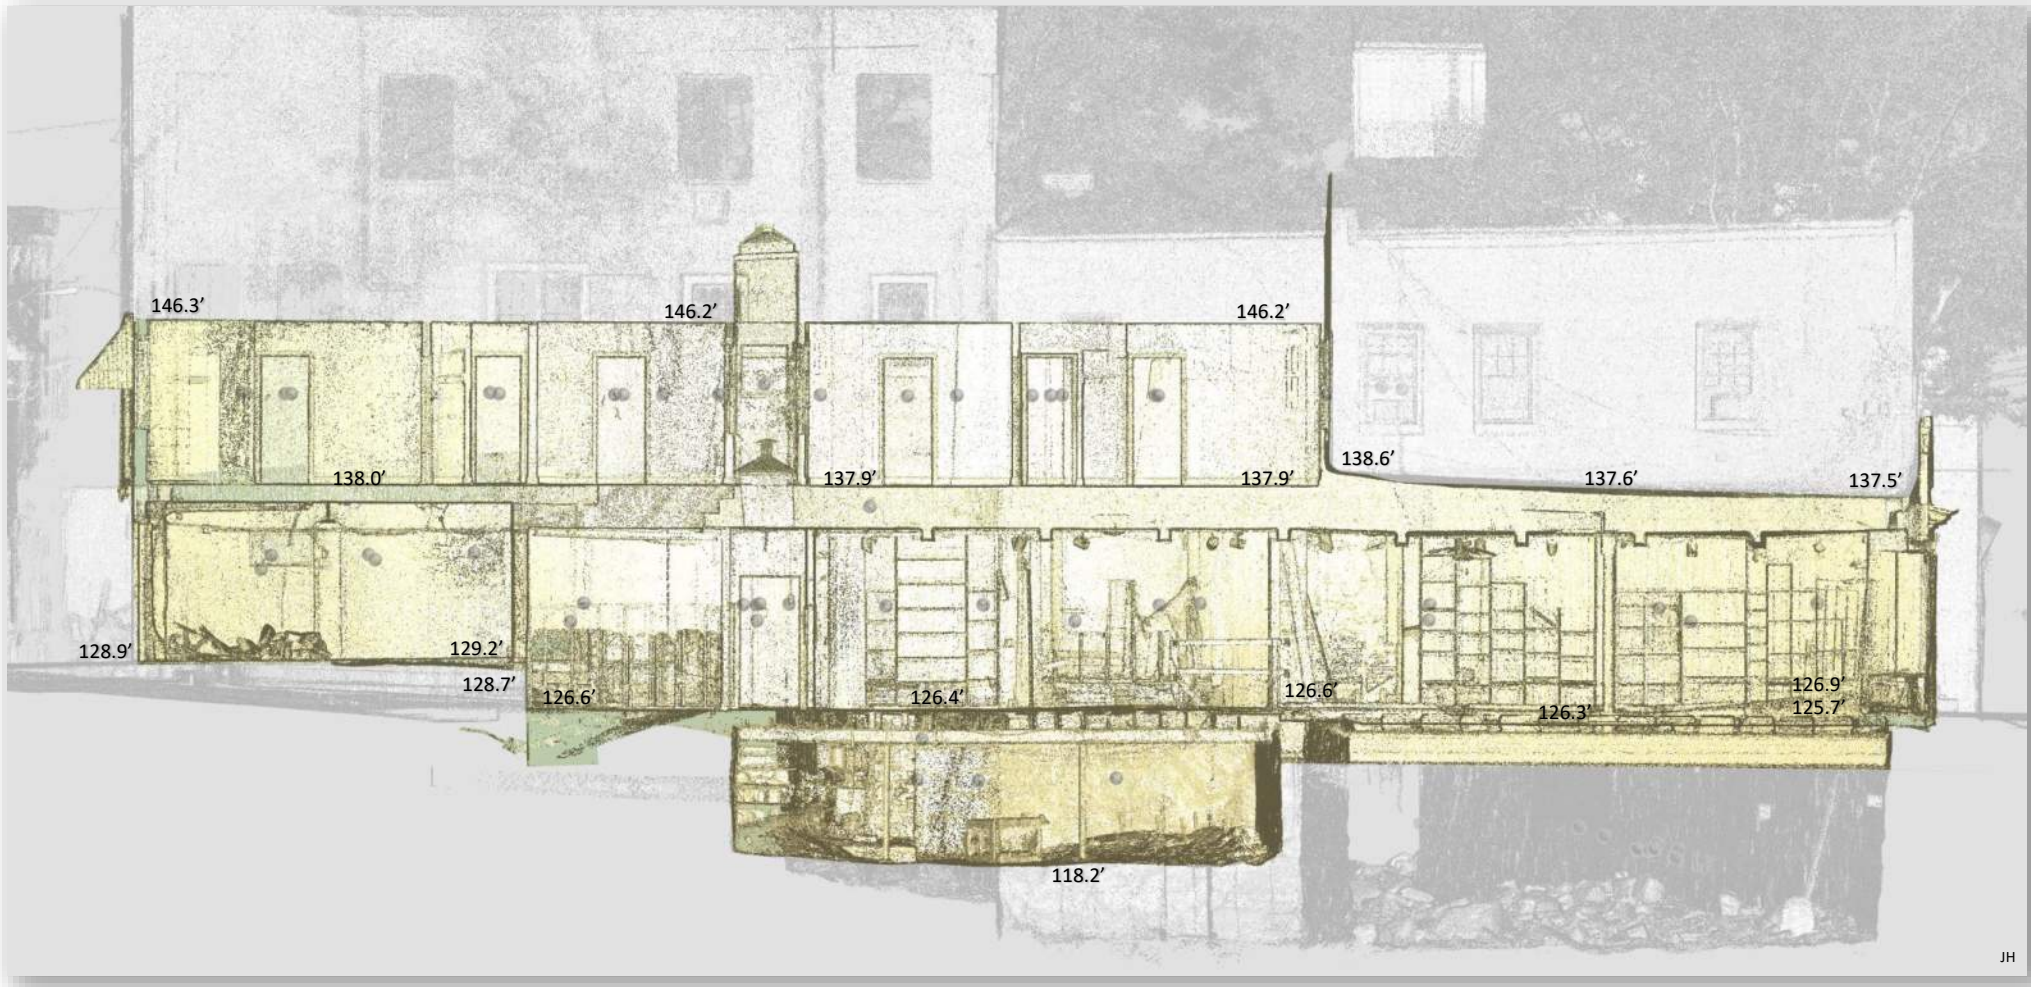


JH

8055 MAIN STREET. ELLICOTT CITY – MAY 19-20, 2020
ELEVATION 4

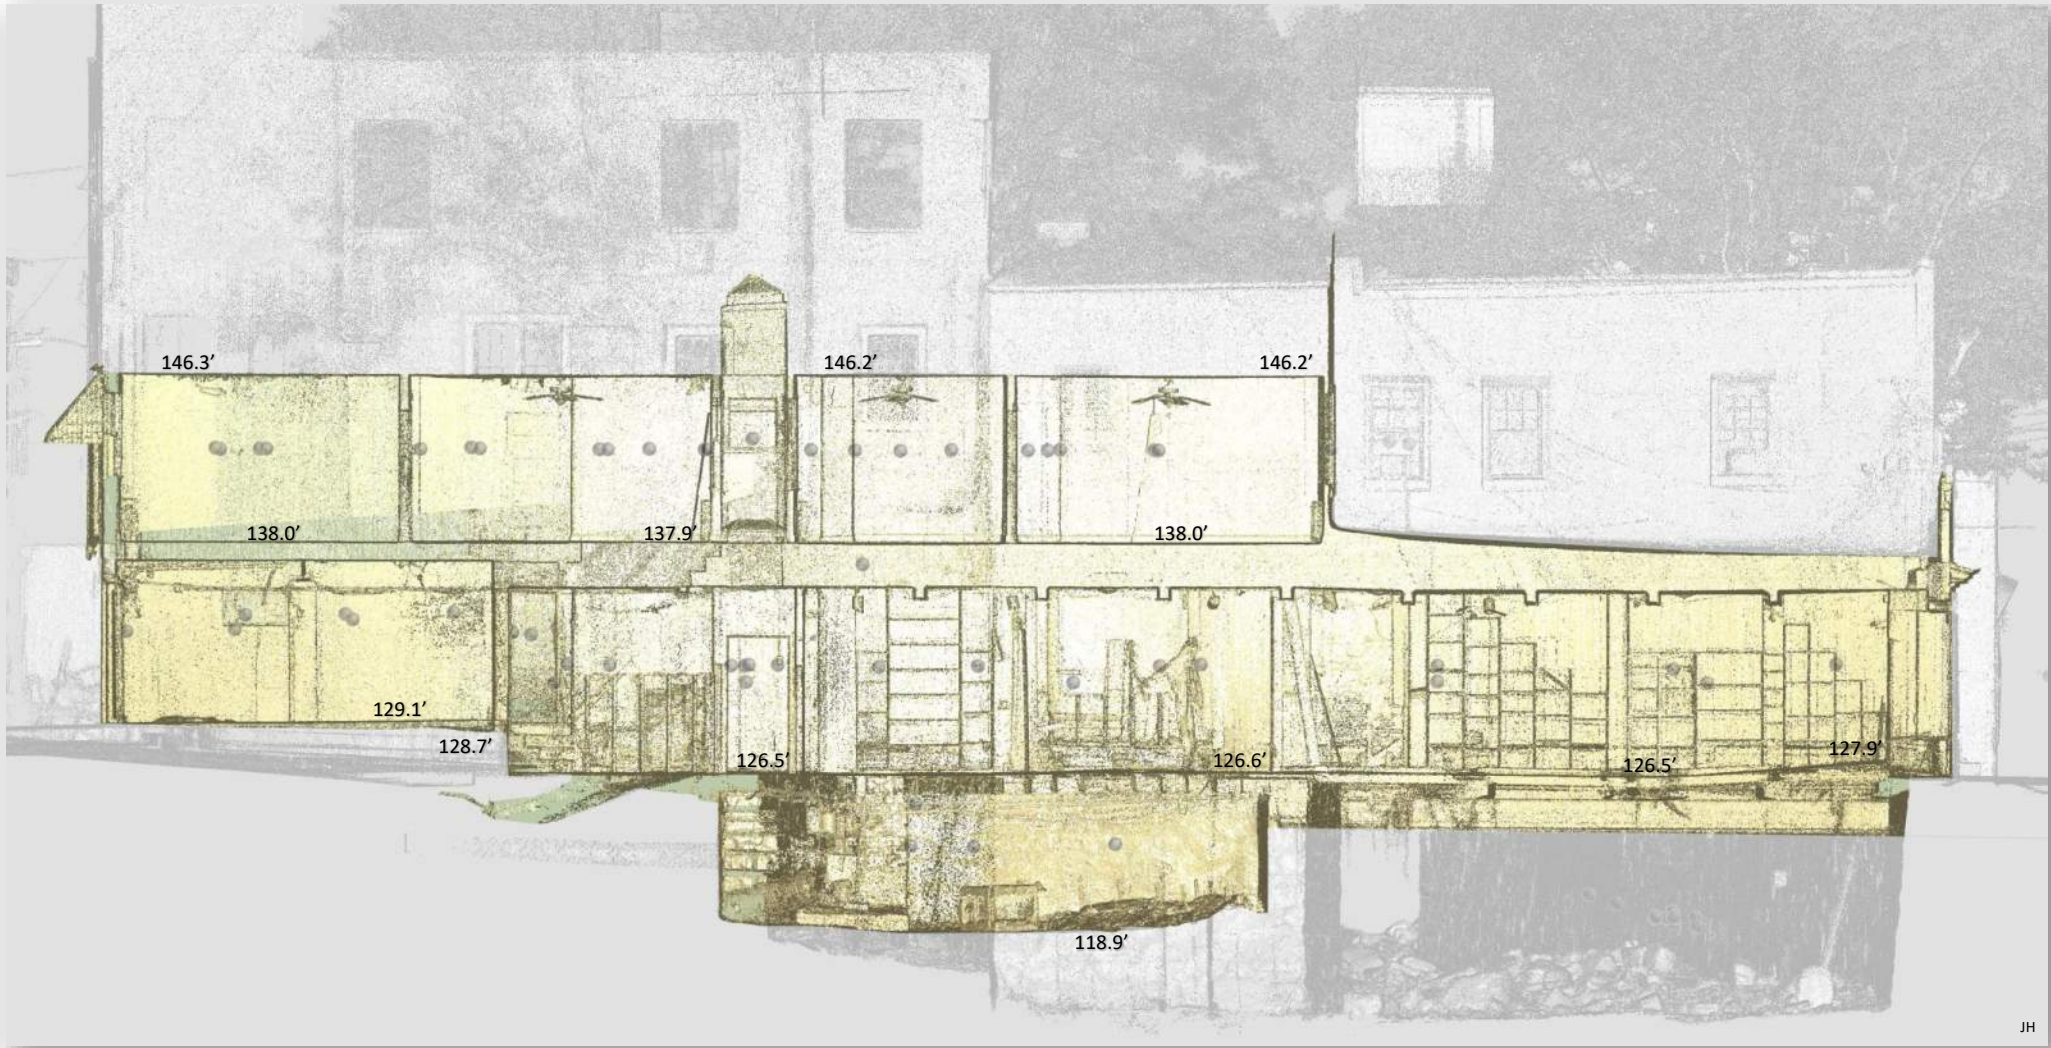

JH

8055 MAIN STREET. ELLICOTT CITY – MAY 19-20, 2020
ELEVATION 5

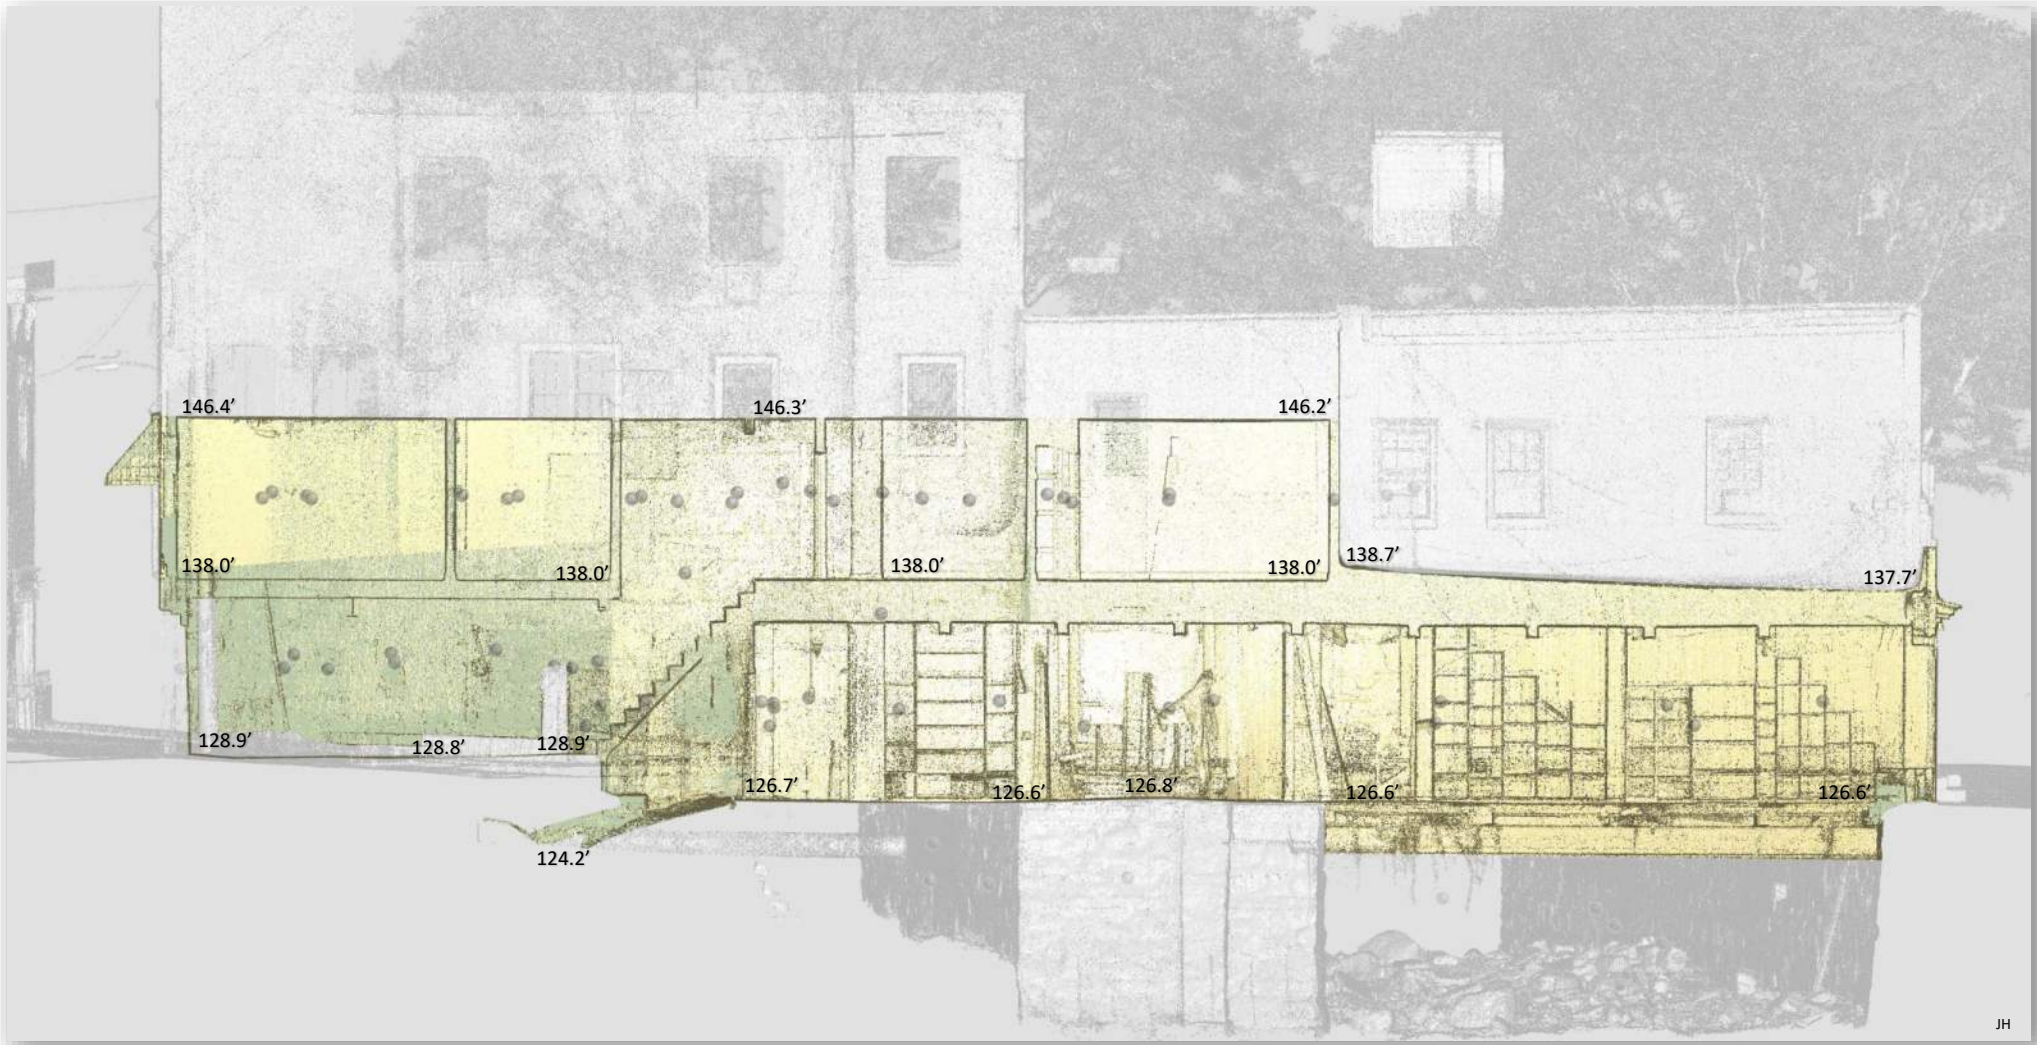


JH

8055 MAIN STREET. ELLICOTT CITY – MAY 19-20, 2020
INDEX TO FRONT AND BACK ELEVATIONS



JH

8055 MAIN STREET. ELLICOTT CITY – MAY 19-20, 2020
FRONT - ELEVATION 1

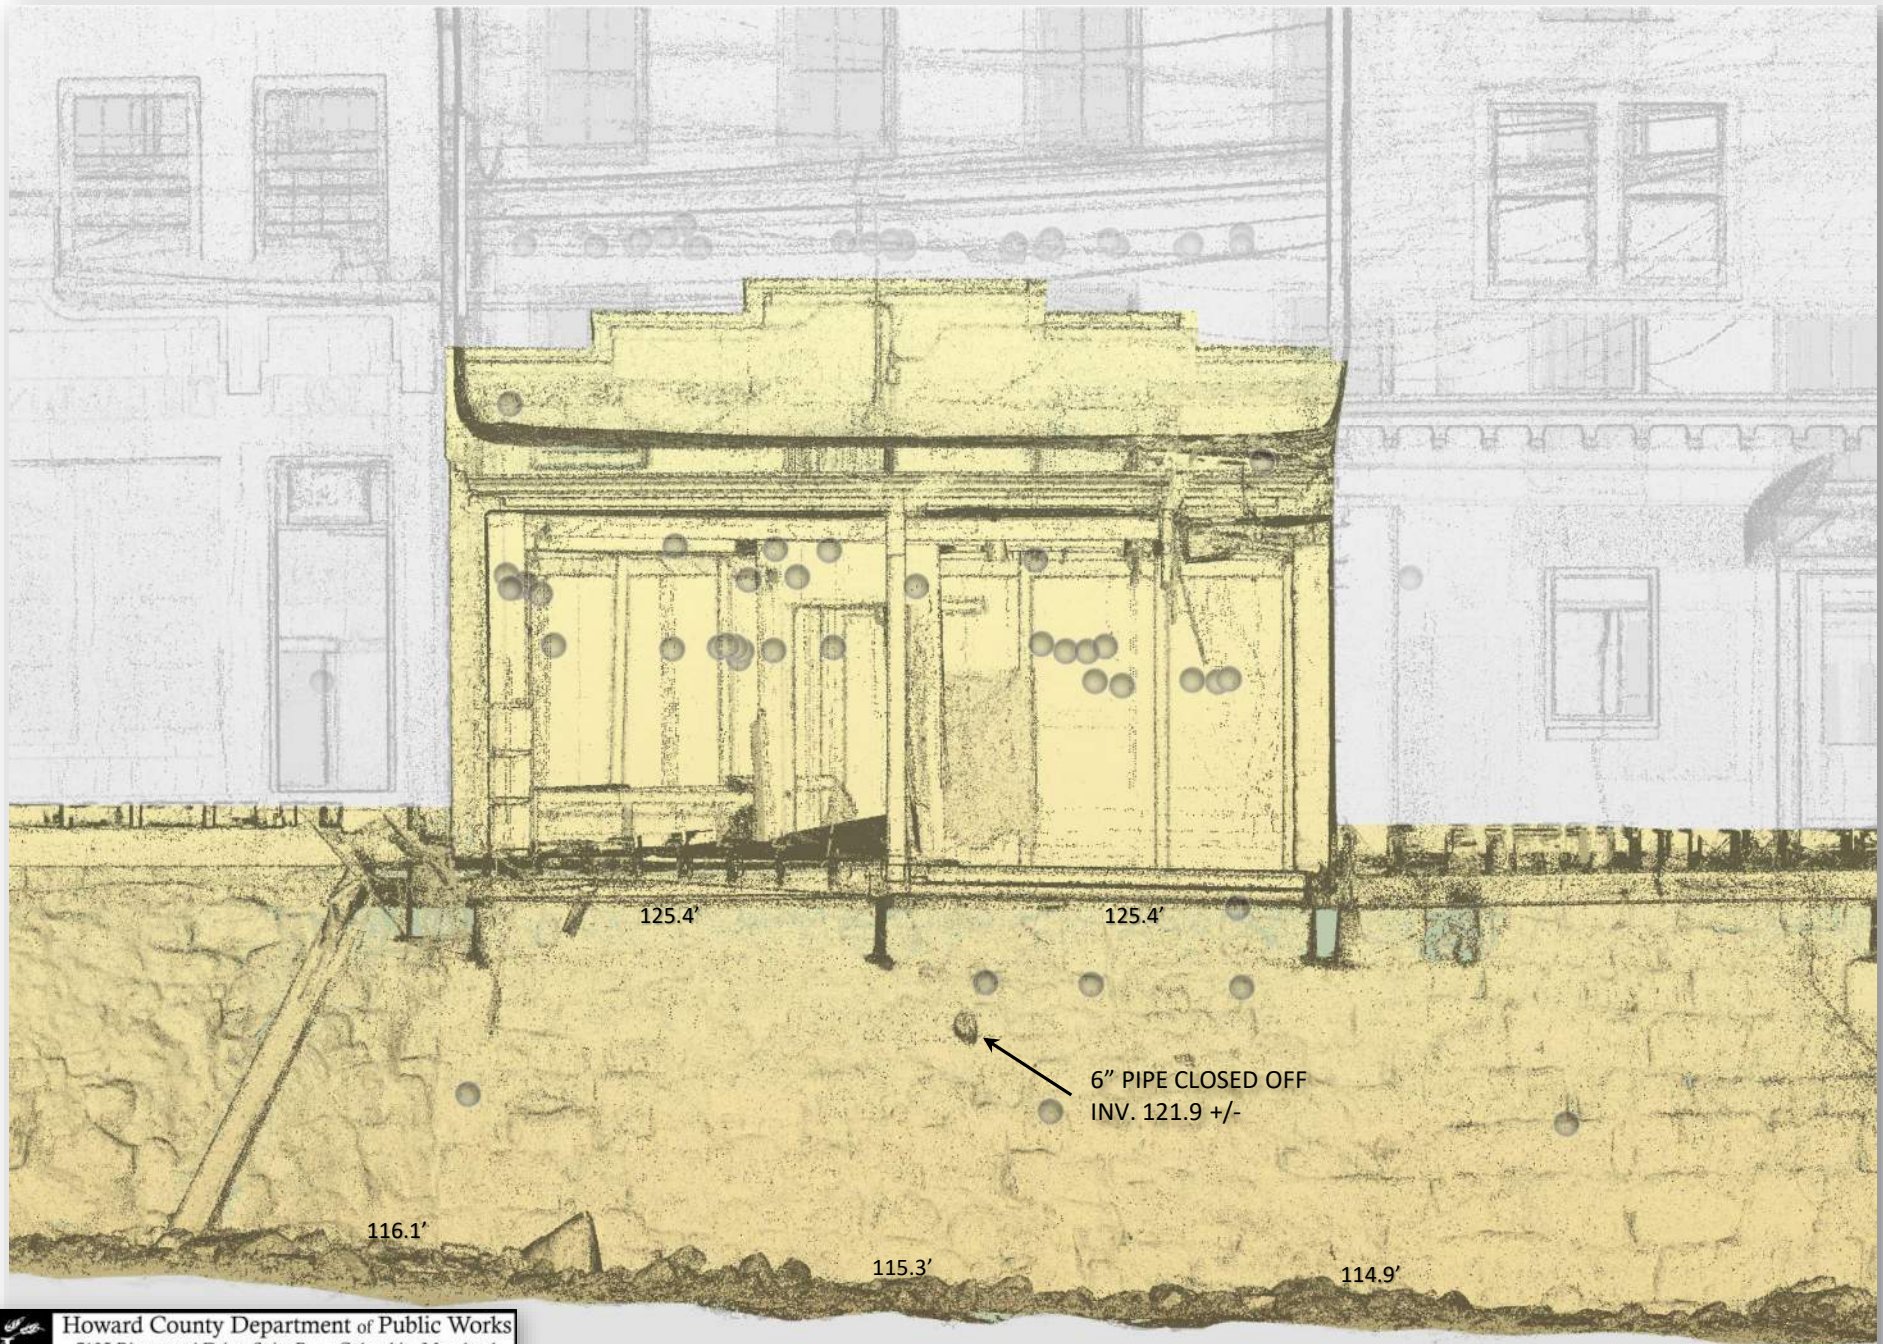

8055 MAIN STREET. ELLICOTT CITY – MAY 19-20, 2020
BACK - ELEVATION 2



HC
Howard County Department of Public Works
7125 Riverwood Drive, Suite B ~ Columbia, Maryland
Bureau OF Engineering, Survey Division Office: (410) 313-2417
Fax: (410) 313-1854
www.howardcountymd.gov

8055 MAIN STREET. ELLICOTT CITY – MAY 19-20, 2020
BACK - ELEVATION 3

